




A EXTERIOR ELEVATION
 SCALE 1/8"=1'-0"

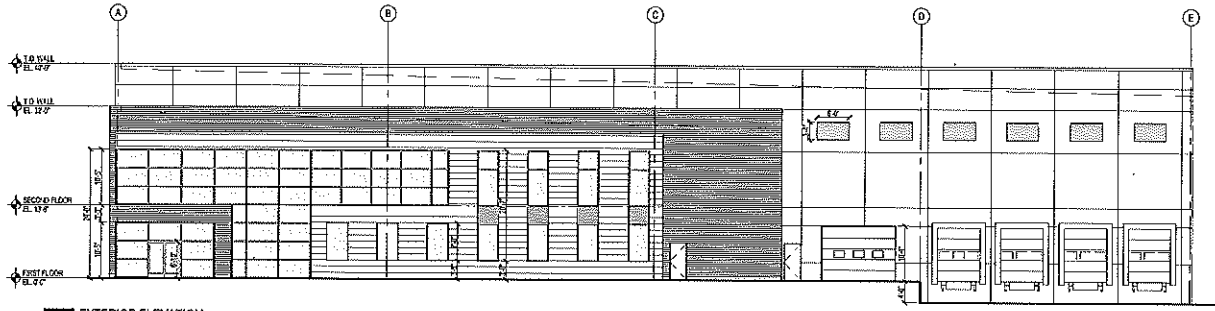

B EXTERIOR ELEVATION
 SCALE 1/8"=1'-0"

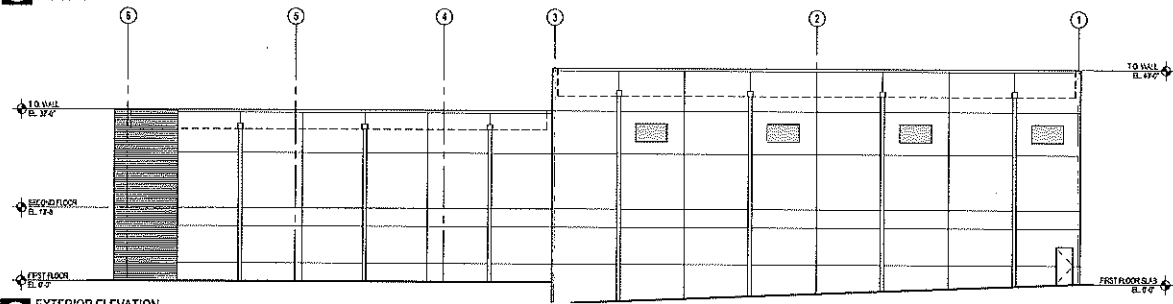

C EXTERIOR ELEVATION
 SCALE 1/8"=1'-0"

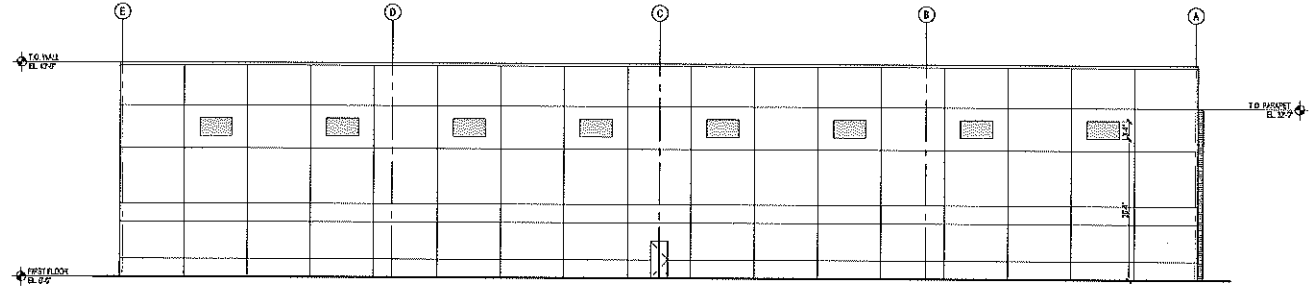

D EXTERIOR ELEVATION
 SCALE 1/8"=1'-0"

REVISED
 2020-02-20 - REVISED

Rme

PERMIT TO MAINTAIN, PA
 NEW JERSEY REGISTERED ARCHITECT
 LIC. 33 80036203

SRS ENTERPRISES
 BLOCK 214, LOT 30
 TOWNSHIP OF
 HARBORCROSS
 MONTMOUTH COUNTY
 NEW JERSEY

EXTERIOR ELEVATIONS

REDCOM
 DESIGN & CONSTRUCTION, LLC
 STATE OF NEW JERSEY, REGISTERED ARCHITECT
 LICENSE NUMBER: 33 80036203

DATE: 02/20/20
 DRAWN BY: [Name]
 CHECKED BY: [Name]
 SCALE: AS SHOWN
 PROJECT NO.: SK-3C

WWW.REDCOMNJ.COM