


FIRST FLOOR PLAN
 Scale: 1/8" = 1'-0"

BUILDING C - 18 UNITS

Building #3

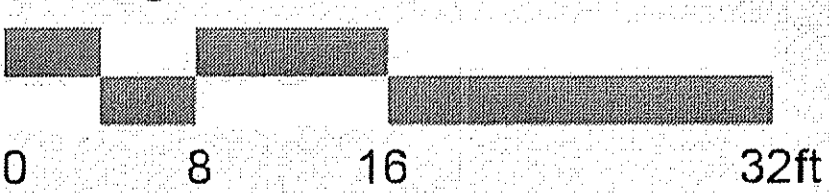


The Place at Marlboro
 Marlboro, New Jersey

Project Number: 17013
 Client: Community Investment Strategies
 Drawing Number: 08 of 16
 Date: 2019.07.14

The above illustrations are representative of the architectural style. They are not meant to illustrate the final design or materials but are intended to depict the size, mass, and general materials of the proposed building.

©2020 BartonPartners Architects Planners, Inc. All rights reserved.

A-14

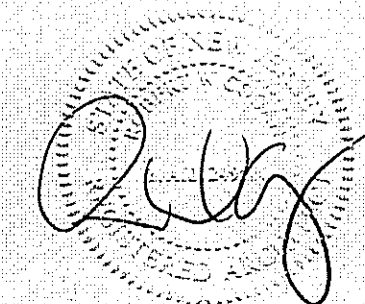


BARTONPARTNERS
 urban design + architecture + interiors

Contact
 610.930.2800
 www.bartonpartners.com

Norristown
 700 E. Main St. Suite 301
 Norristown, PA 19401


Philadelphia
 1524 Delancey St. 3rd Floor
 Philadelphia, PA 19102

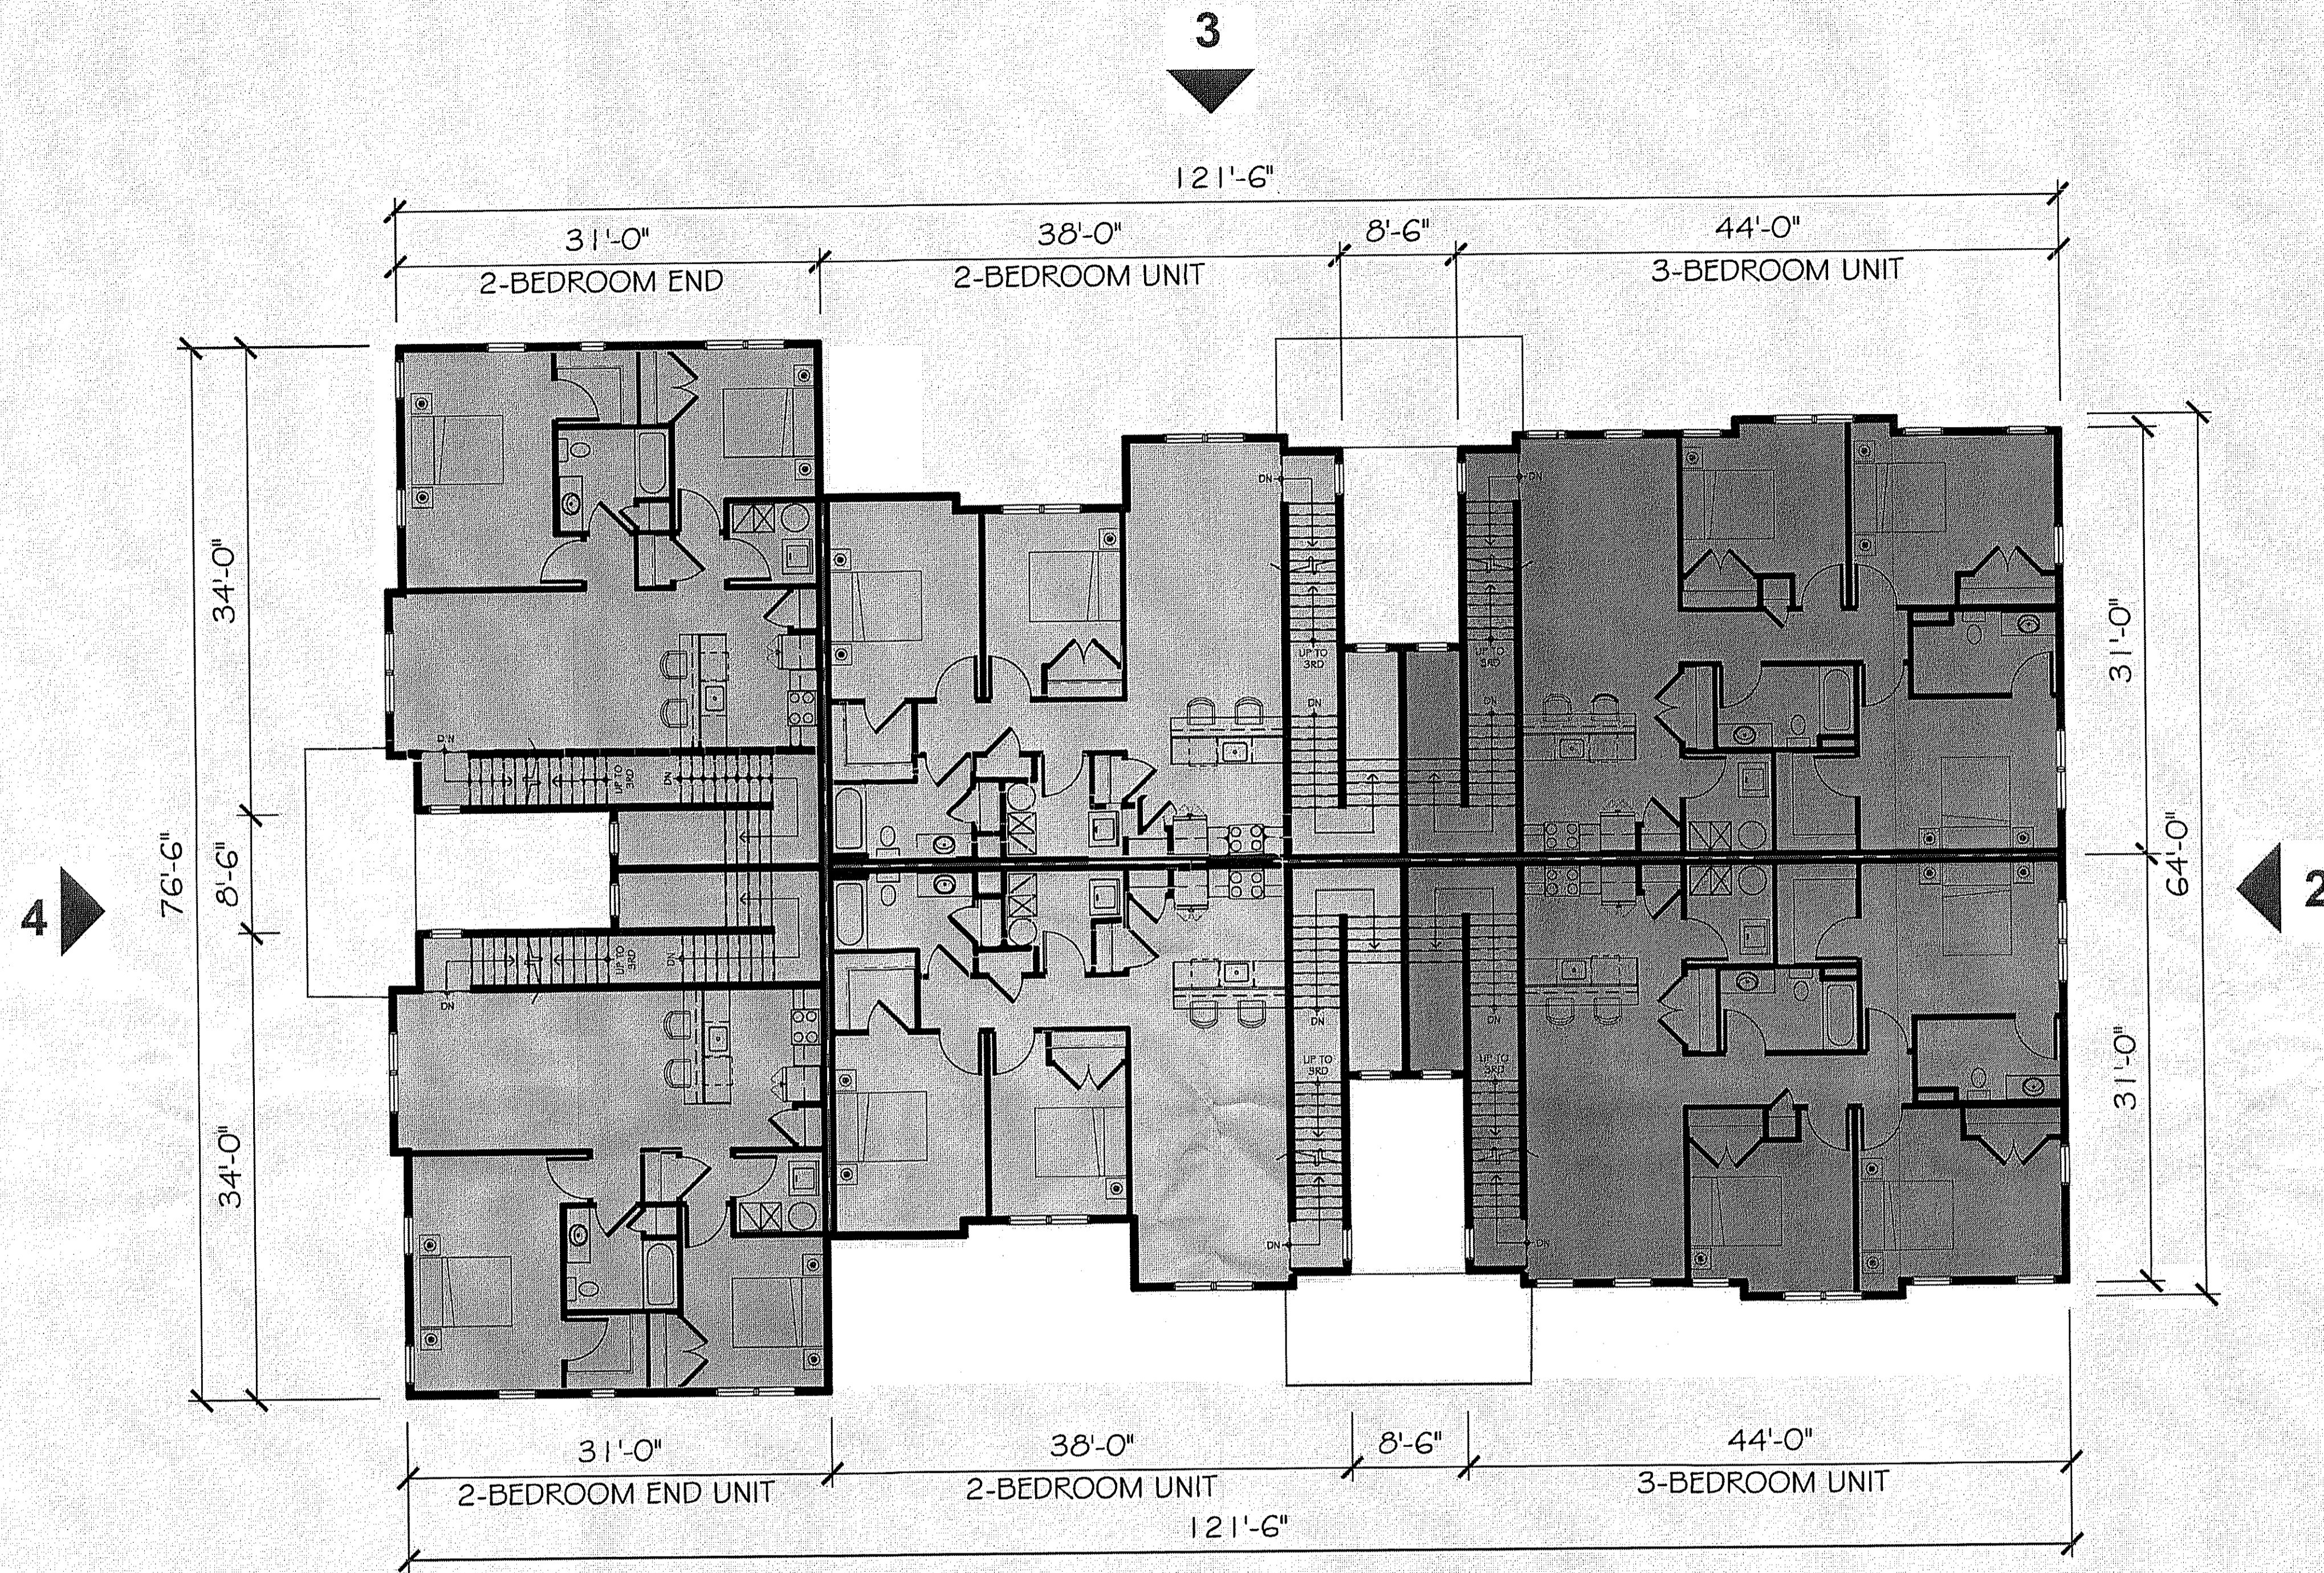

SECOND/THIRD FLOOR PLAN

Scale: 1/8" = 1'-0"

BUILDING C - 18 UNITS

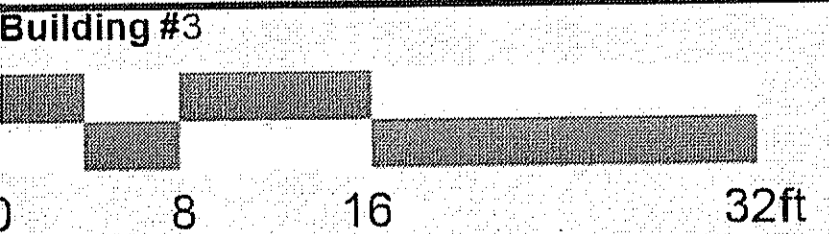


The Place at Marlboro
Marlboro, New Jersey

Project Number: 17013
Client: Community Investment Strategies
Drawing Number: 09 of 16
Date: 2019.07.14

The above illustrations are representative of the architectural style. They are not meant to illustrate the final design or materials but are intended to depict the size, mass, and general materials of the proposed building.

©2020 BartonPartners Architects Planners, Inc. All rights reserved.

BARTON PARTNERS
urban design + architecture + interiors

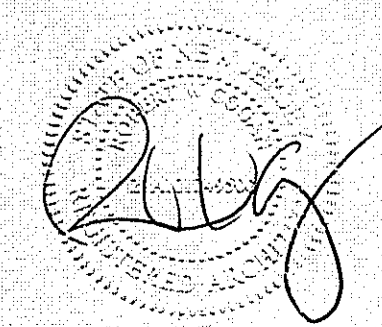

Contact 610.930.2800 www.bartonpartners.com	Norristown 700 E. Main St. Suite 301 Norristown, PA 19401	Philadelphia 1524 Delancey St. 3rd Floor Philadelphia, PA 19102
---	---	---




3 - REAR ELEVATION

Scale: 1/8" = 1'-0"




4 - LEFT SIDE ELEVATION

Scale: 1/8" = 1'-0"

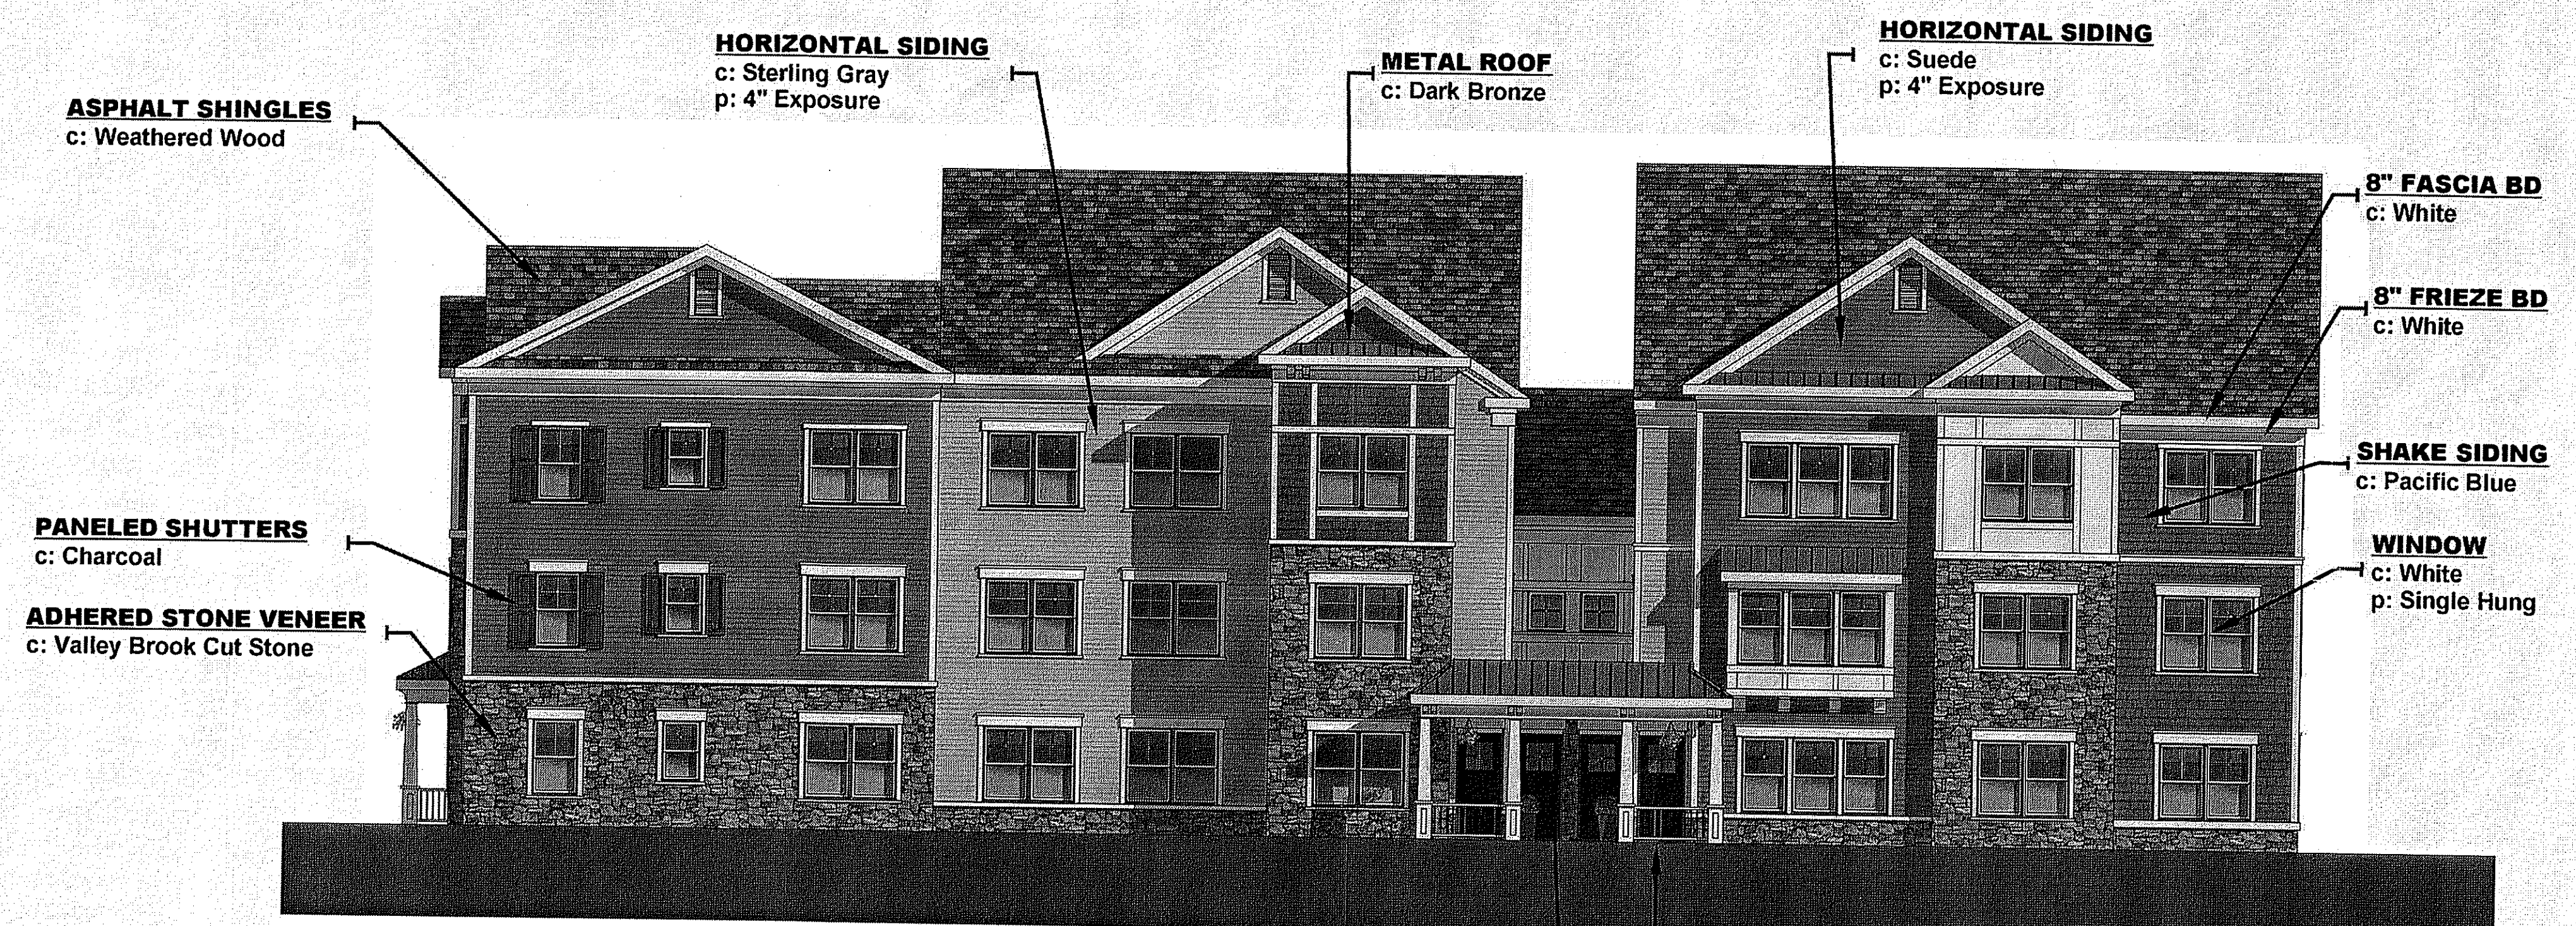

1 - FRONT ELEVATION


Scale: 1/8" = 1'-0"

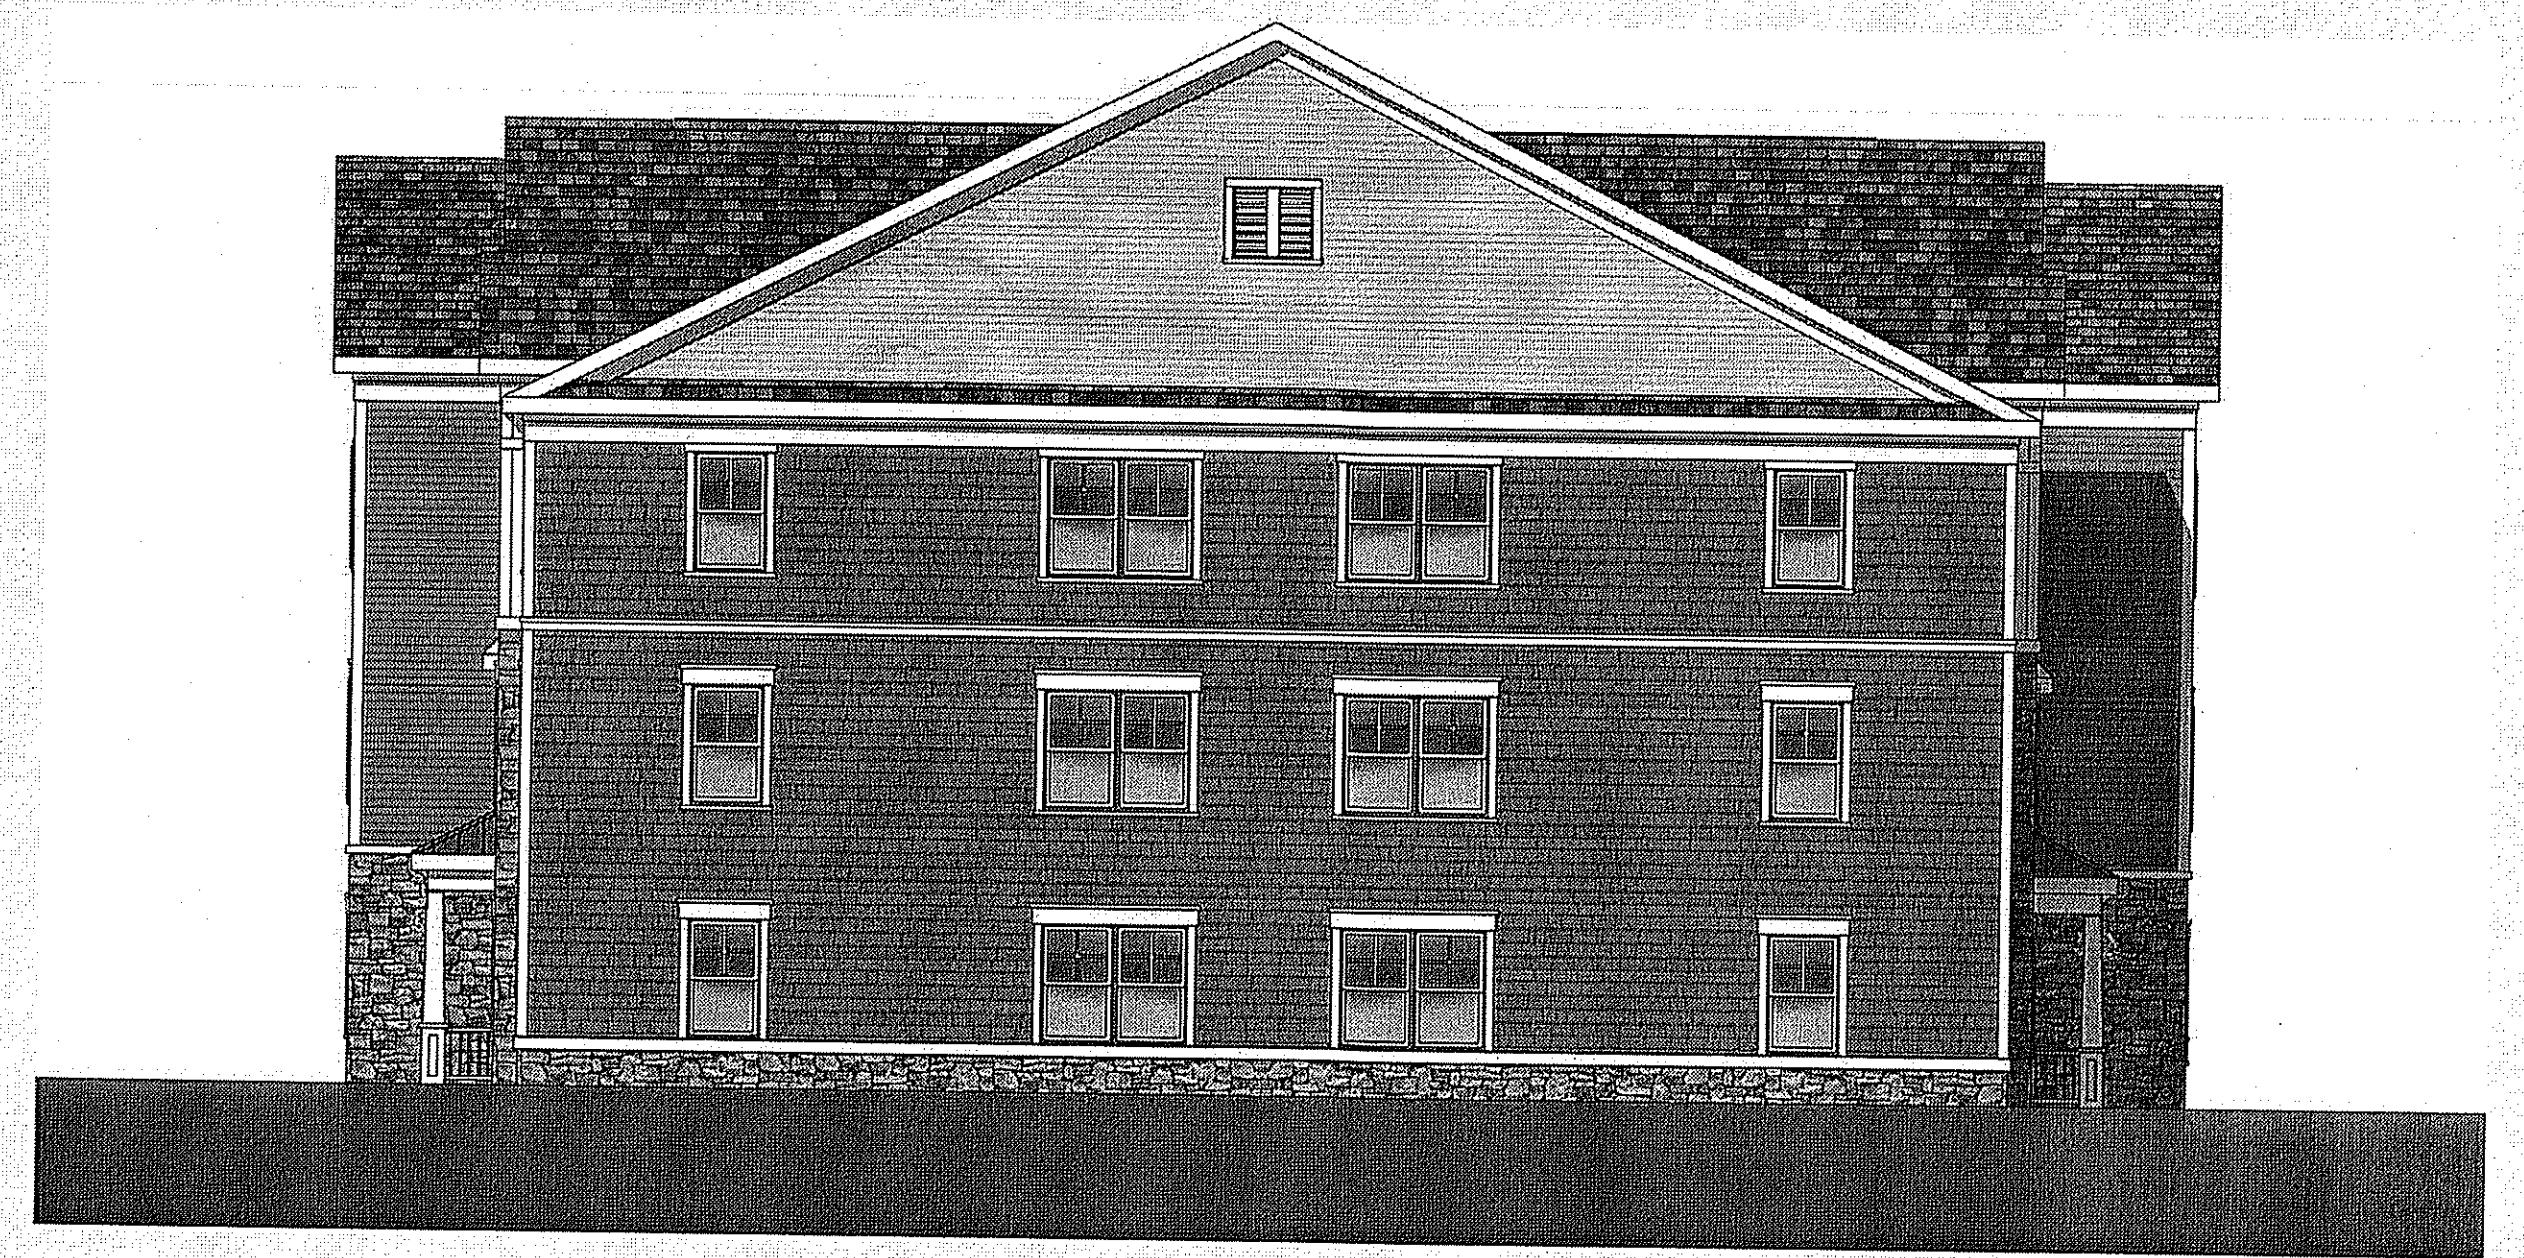

2 - RIGHT SIDE ELEVATION

Scale: 1/8" = 1'-0"

BUILDING C - 18 UNITS
Building #3

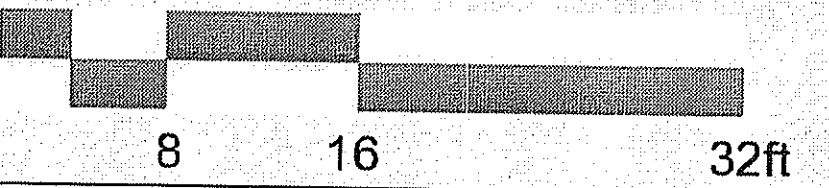


The Place at Marlboro
Marlboro, New Jersey

Project Number: 17013
Client: Community Investment Strategies
Drawing Number: 10 of 16
Date: 2019.07.14

The above illustrations are representative of the architectural style. They are not meant to illustrate the final design or materials but are intended to depict the size, mass, and general materials of the proposed building.

©2020 BartonPartners Architects Planners, Inc. All rights reserved.

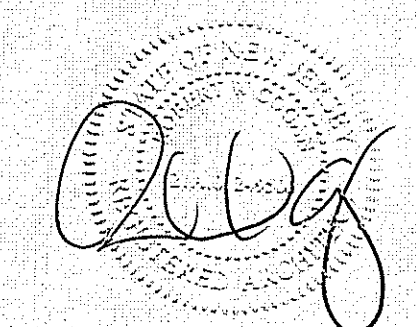

BARTON PARTNERS
urban design + architecture + interiors

Contact: 610.930.2800 | www.bartonpartners.com
Norristown: 700 E. Main St. Suite 301, Norristown, PA 19401
Philadelphia: 1524 Delancey St. 3rd Floor, Philadelphia, PA 19102