
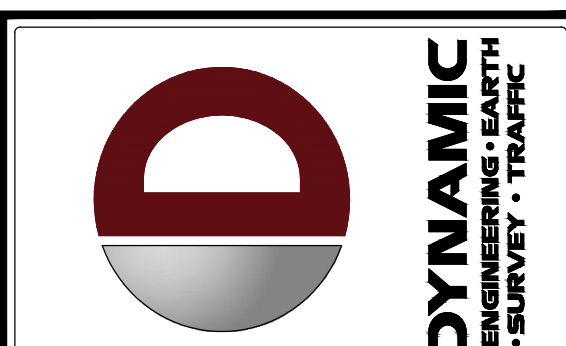


Plot: 02/18/21 - 1:00 PM By: shms
 File: P:\PROJECTS\2841\2841_Plan_Aerials.dwg (working) \2021-03-03-03_Site Plan Rendering\02 Working Files\2841\2841_Plan_Aerials.dwg (working) \2021-03-03-03_AERIAL EXHIBIT

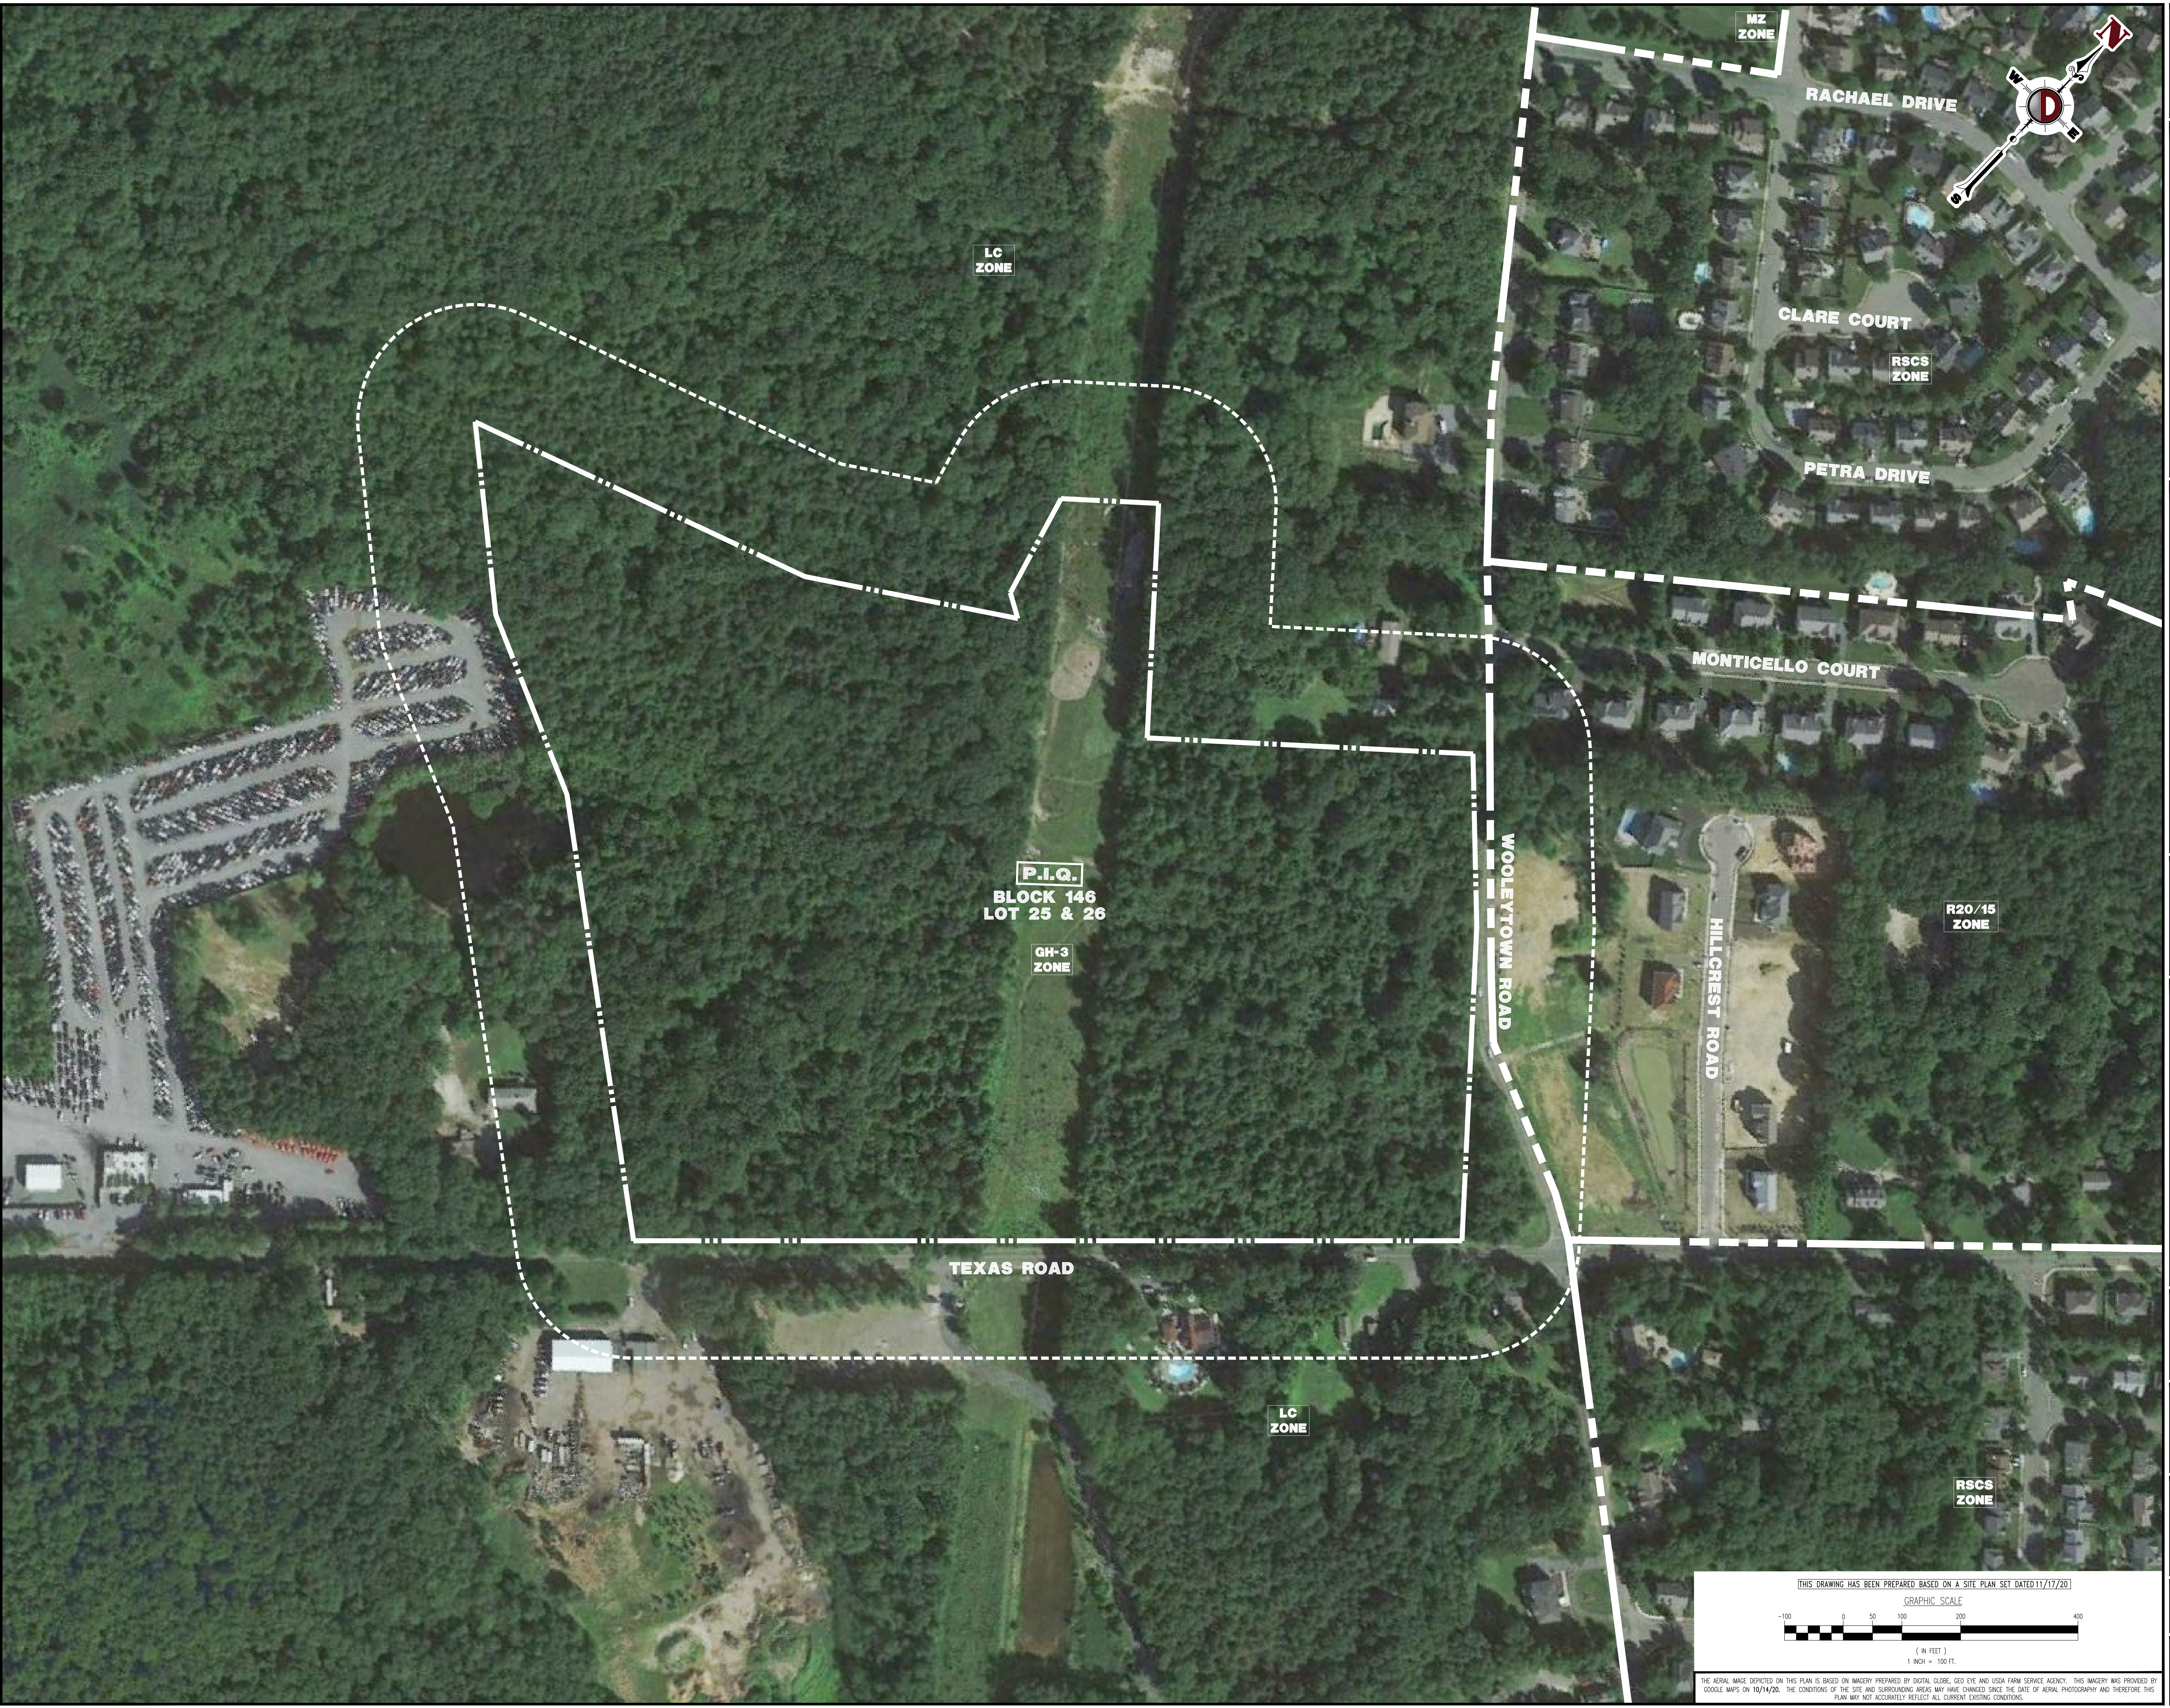

REV.	DATE	COMMENTS

THIS PLAN SET IS FOR PERMITTING PURPOSES ONLY AND MAY NOT BE USED FOR CONSTRUCTION.

PROJECT:	APPE PAK RESIDENTIAL DEVELOPMENT
OWNER:	PALLU ASSOCIATES, LLC
PREPARED BY:	LEZ
CHECKED BY:	SM
DATE:	03/03/2021

PROJECT: PALLU ASSOCIATES, LLC
 APPE PAK RESIDENTIAL DEVELOPMENT
 1000 W. WALTON ROAD, SUITE 201
 MARLBORO, NJ 08828

PROTECT YOURSELF
 ALL STATES REQUIRE NOTIFICATION OF EXPANDED, REDUCED, OR ANY PERSON
 PREPARING TO OBTAIN THE SERVICE WITHIN IN ANY STATE

 King What's Below
 Call before you dig
 FOR STATE SPECIFIC, DIRECT PHONE NUMBERS VISIT:
WWW.CALL811.COM

DYNAMIC ENGINEERING
 LAND DEVELOPMENT CONSULTING • PERMITTING
 GEOTECHNICAL • ENVIRONMENTAL
 TRAFFIC • SURVEY • PLANNING & ZONING

826 Newtown Yardley Road,
 Suite 201
 Newtown, PA 18940

T: 267.685.0276 | F: 267.685.0361

Offices conveniently located at:
 JUNEBOURNE, NJ • T: 732.967.0100
 CHERRY HILL, NJ • T: 856.679.9227
 HIGHTSTOWN, NJ • T: 856.752.7222
 TOWNE SQUARE, NJ • T: 732.967.0100
 NEWTON, PA • T: 717.652.0776
 PHILADELPHIA, PA • T: 215.325.4888
 AUSTIN, TX • T: 972.242.4200
 HOUSTON, TX • T: 281.388.4400
 AUSTIN, TX • T: 512.446.2446
 DEER BEACH, FL • T: 561.957.8070

www.dynamiccc.com

STEVEN R. CATTANI
 PROFESSIONAL ENGINEER
 NEW JERSEY LICENSE No. 40014

BRETT W. SKAPINETZ
 PROFESSIONAL ENGINEER
 NEW JERSEY LICENSE No. 41985

TITLE:
AERIAL EXHIBIT

SCALE: 1" = 100'
 DATE: 03/03/2021
 PROJECT No: 2841-99-001
 SHEET No: **1**
 Rev. #: 1 OF 1

