


1 1/4" = 1'-0"

A2.00

RECEIVED
JUL - 6 2021
MAINTENANCE DEPARTMENT

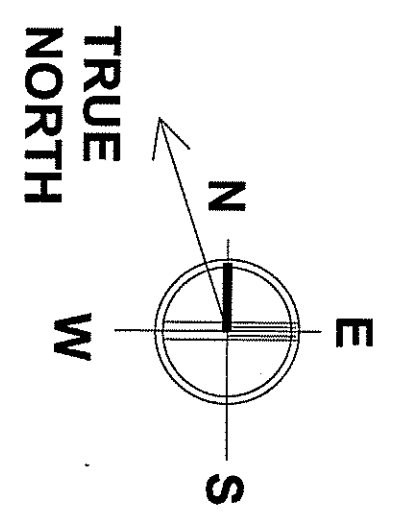

DIMENSION NOTES

1 - OVERALL
2 - STRUCTURE
3 - FINISH
4 - OPENINGS

LEGEND

--- PARTITION OF EXISTING WALL TO REMAIN
--- NEW CONSTRUCTION

F.O. FLOOR DRAIN
DEPRESSED SLAB

WALL TYPES

--- REINFORCED CONCRETE WALL
--- CMU
--- GIBB
--- FRAME RATED

NOTE:

1. ALL INTERIOR DIMENSIONS ARE TAKEN FROM THE INSIDE FACE OF STUD TO THE CENTERLINE OF INTERIOR PARTITIONS UNLESS NOTED OTHERWISE.

2. ALL EXTERIOR DIMENSIONS ARE TAKEN FROM THE FACE OF FOUNDATION WALL UNLESS OTHERWISE NOTED.

3. ALL INTERIOR DOOR OPENINGS SHOULD BE LOCATED 4" (ROUGH) IN FROM THE JAMB TO THE CLOSEST ADJACENT WALL UNLESS OTHERWISE NOTED.

FIRST FLOOR PLAN - DIMENSIONS

DRAWN BY: Author
CHECKED BY: Checker
SCALE: As indicated
DATE: 18 JUN 2021
PROJECT NO: 1923

PROGRESS SET BID SET PERMIT SET CONSTRUCTION SET

© 2021 RAUHAUS FREEDENFELD & ASSOCIATES, LLP.

Touchstone Veterinary Center

382 Route 79 Marlboro Township, Monmouth County, NJ 07722



rauhaus freedenfeld & associates

East Coast Office: 67 Broadway, Boston, MA 02116
West Coast Office: 23101 Mulholland Pkwy #106, Laguna Hills, CA 92653
Tel: 617.533.5555 / 949.716.8999
Fax: 617.426.2557 / 949.716.3992

ARCHITECTS SEAL:

NO.	REVISION DESCRIPTION	DATE

1 SECOND FLOOR PLAN - DIMENSIONS
1/4" = 1'-0"

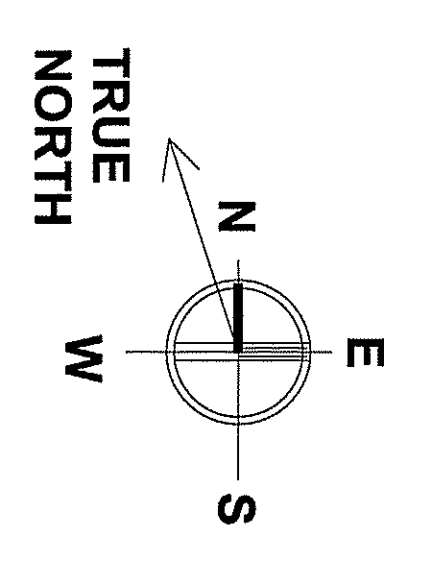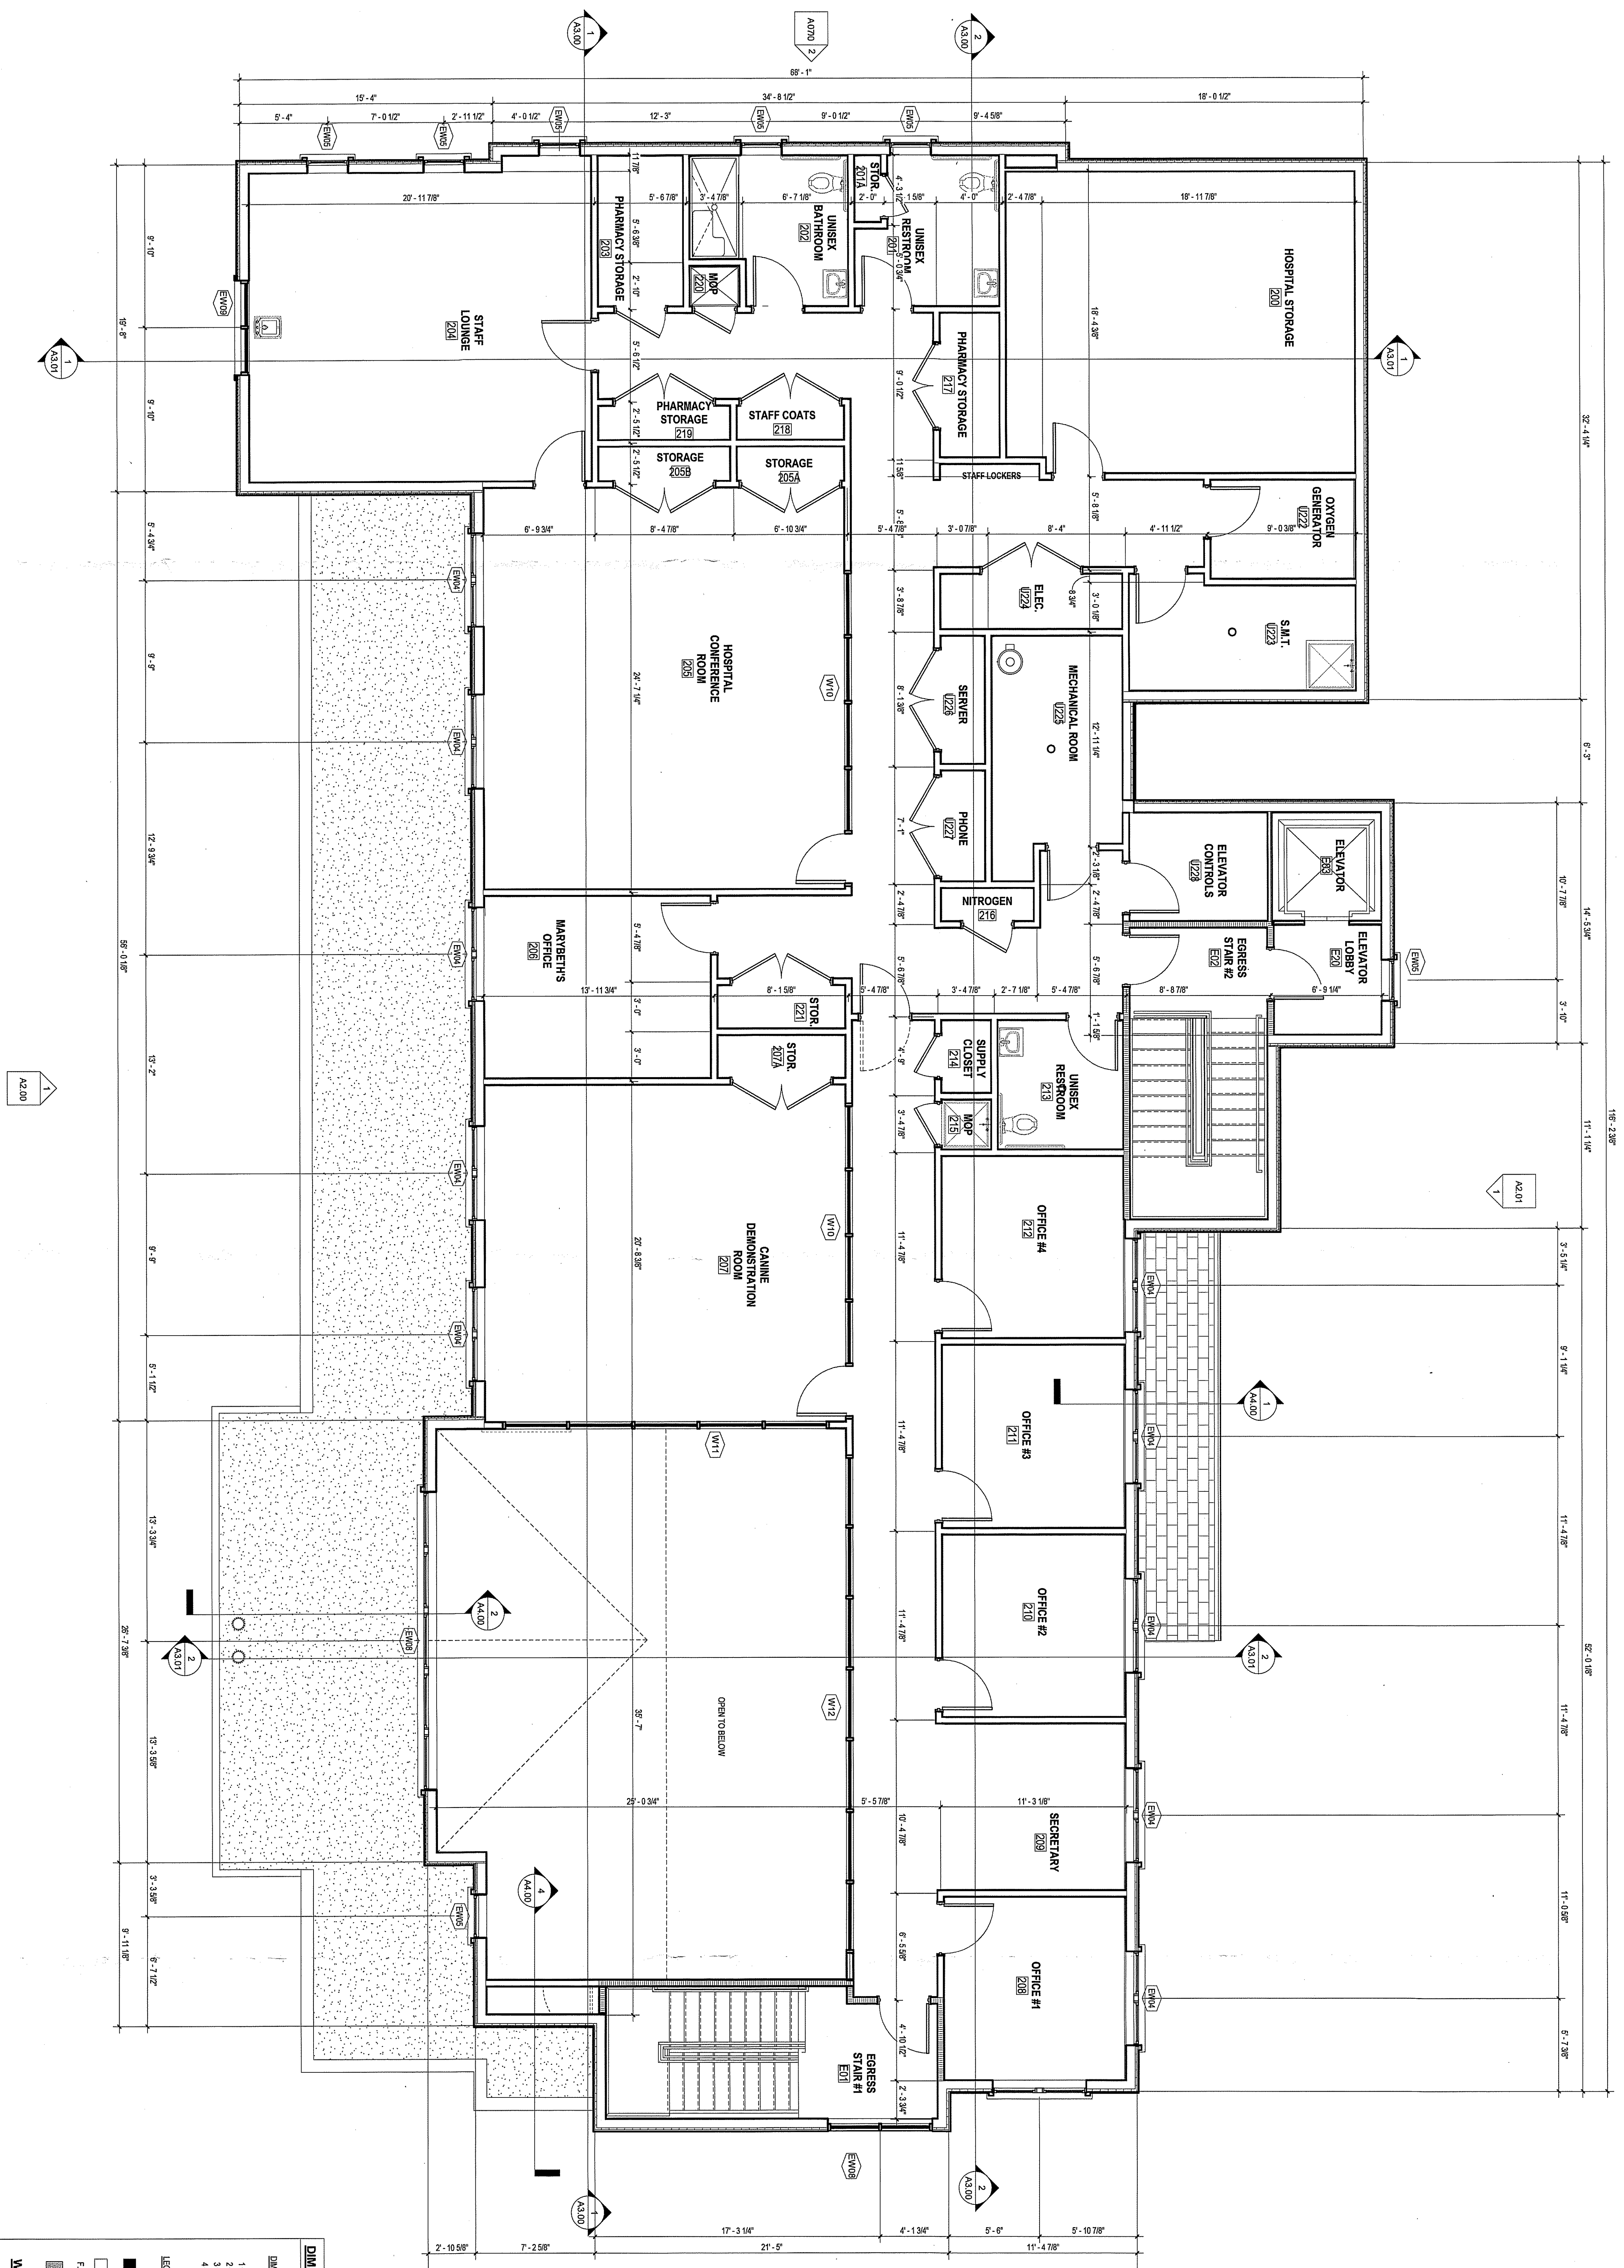

DIMENSION NOTES

1. ALL INTERIOR DIMENSIONS ARE TAKEN FROM THE INSIDE FACE OF STUD TO THE CENTERLINE OF INTERIOR PARTITIONS (U.O.)

2. ALL EXTERIOR DIMENSIONS ARE TAKEN FROM FACE OF FOUNDATION WALL UNLESS OTHERWISE NOTED.

3. ALL INTERIOR DOOR OPENINGS SHOULD BE LOCATED 4" REGISTRATION FROM THE JAMB TO THE NEAREST ADJACENT WALL UNLESS OTHERWISE NOTED.

LEGEND

PORTION OF EXISTING WALL TO REMAIN

NEW CONSTRUCTION

F.D. FLOOR DRAIN

DEPRESSED SLAB

WALL TYPES

REIN. CONC. WALL

CMU

OMB

FIRE RATED

DIMENSIONS

1. ORIGINAL

2. STRUCTURAL GRD.

3. J.O.S.

4. OPENINGS

SECOND FLOOR PLAN - DIMENSIONS

PROGRESS SET BID SET PERMIT SET CONSTRUCTION SET

© 2021 RAUHAUS FREDENFELD & ASSOCIATES, LLP.

DRAWN BY: Author
CHECKED BY: Checker
SCALE: As Indicated
DATE: 18 JUN 2021
PROJECT NO: 1923

Touchstone Veterinary Center
382 Route 79 Marlboro Township, Monmouth County, NJ 07722


East Coast Office
97 Broadway
Boston, MA 02110
Tel: 617.539.0050
F: 617.428.2557

West Coast Office
23101 Moulton Pkwy #108
Laguna Hills, CA 92653
Tel: 949.773.8899
F: 949.748.9959

ARCHITECTS SEAL:



NO.	REVISION DESCRIPTION	DATE

2 SIDE ELEVATION - (NORTH)
1/4" = 1'-0"

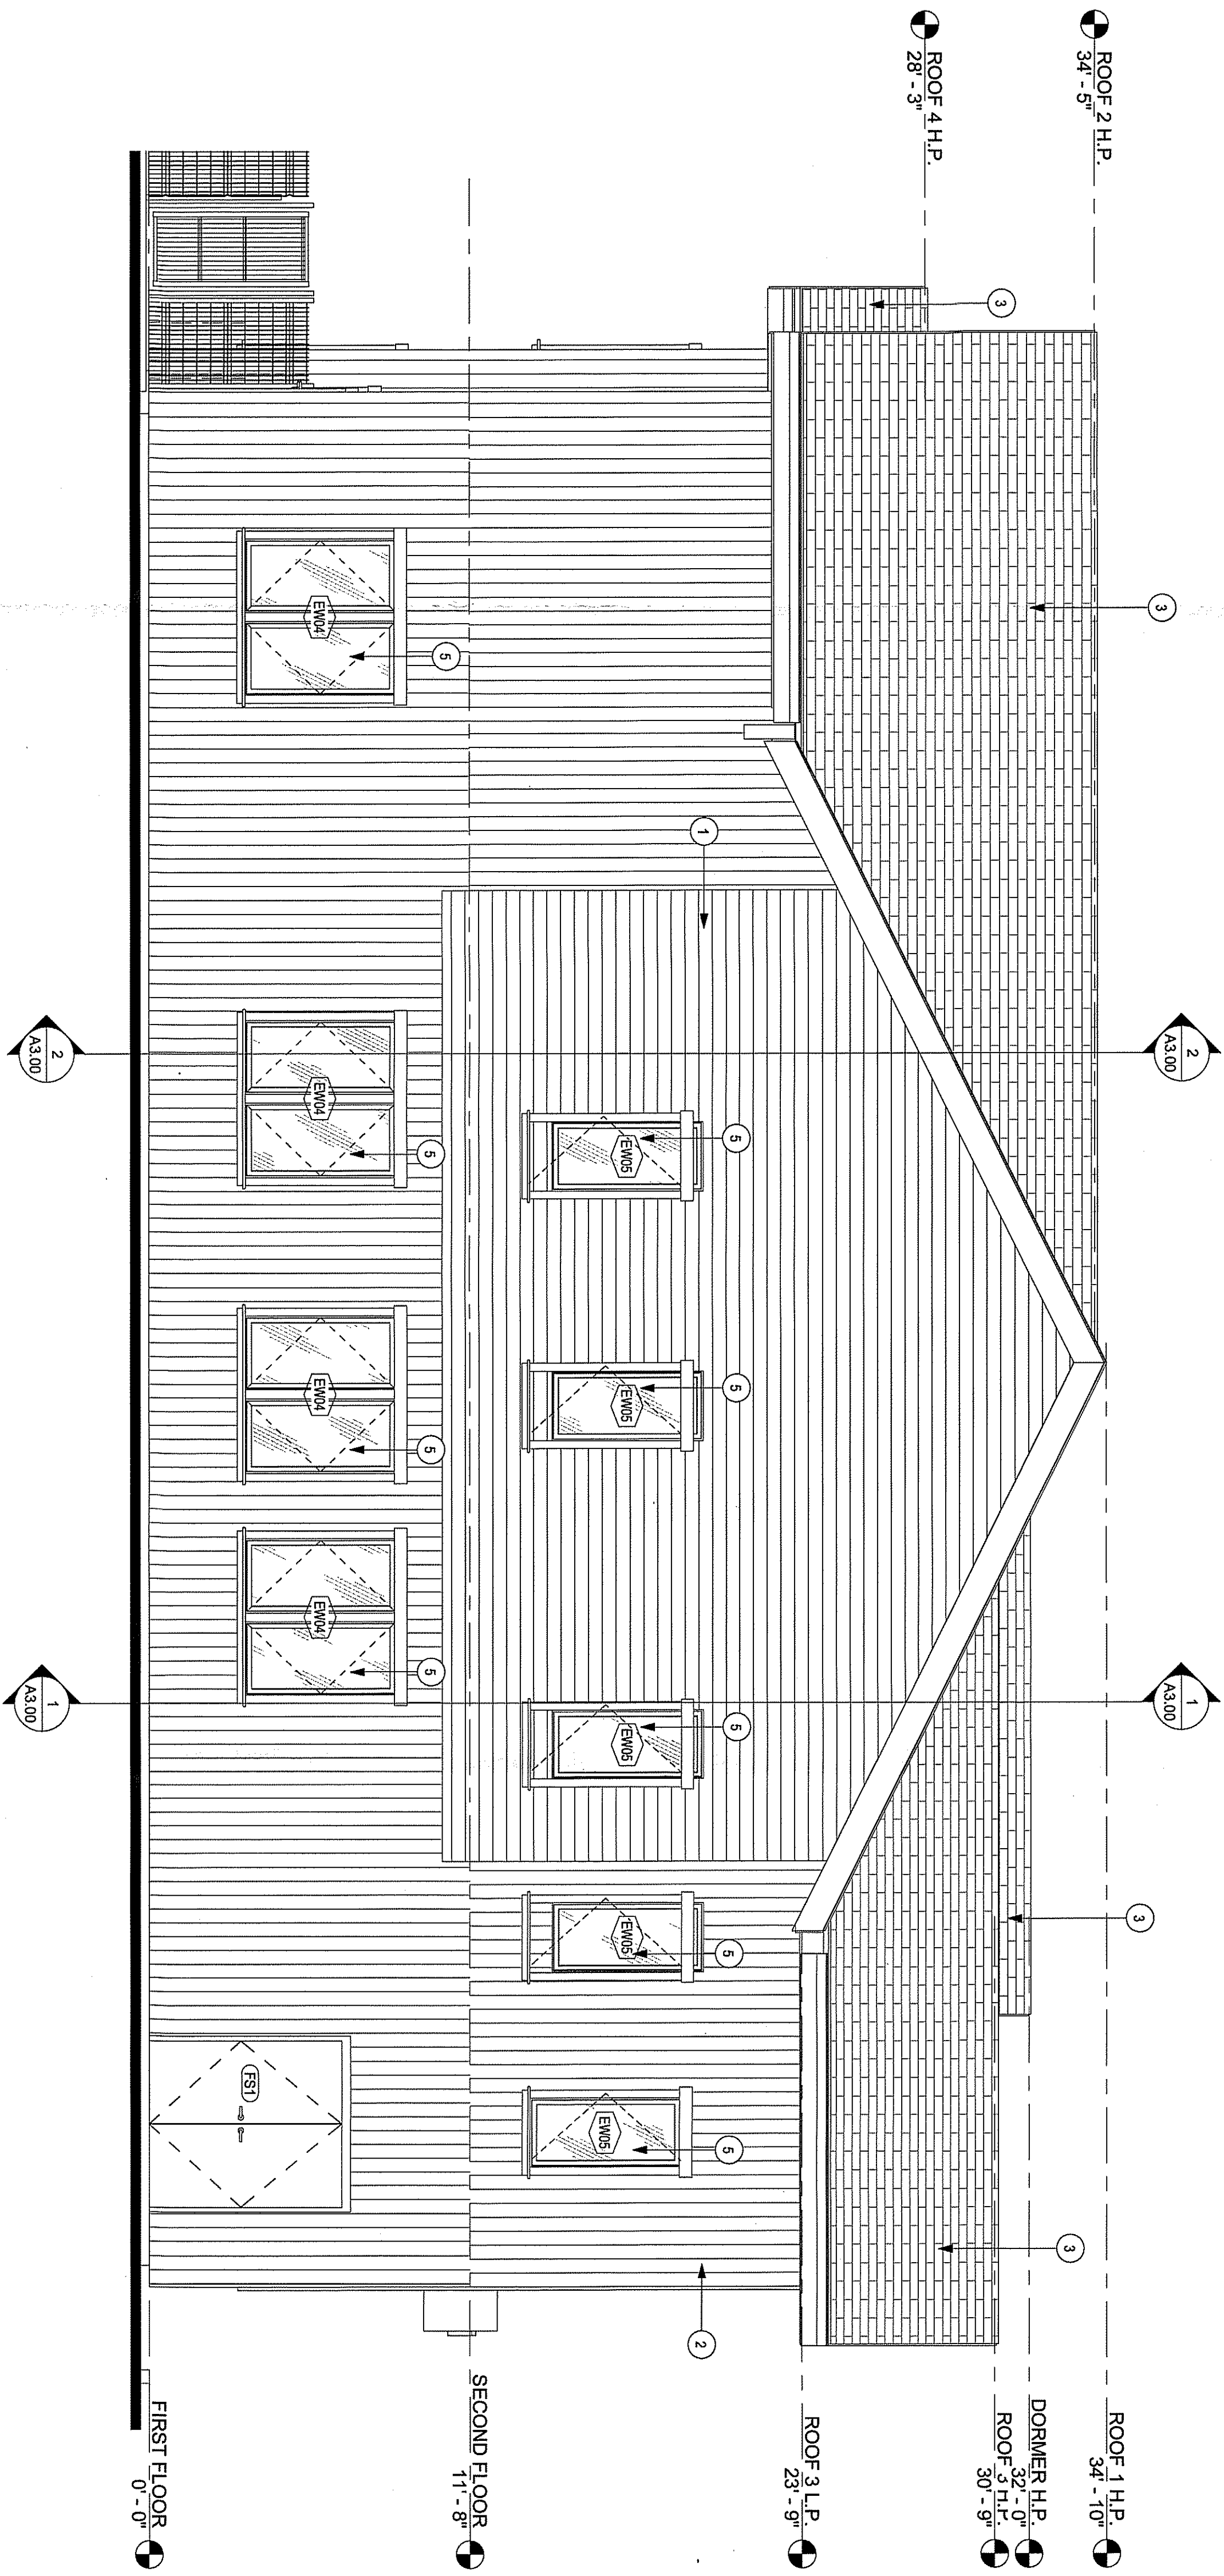

- EXTERIOR ELEVATIONS - KEY NOTES:**
- 1 FIBER CEMENT LITE SIDING - HORIZONTAL
 - 2 FIBER CEMENT LITE SIDING - VERTICAL
 - 3 ASPHALT SHINGLE ROOF
 - 4 ALUMINUM & INSUL. GL. STOREFRONT - WINDOWS/DOORS
 - 5 W/O. CLAD WINDOW

1 FRONT ELEVATION - (WEST)
1/4" = 1'-0"

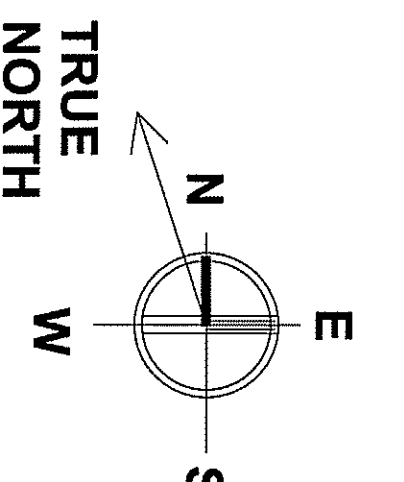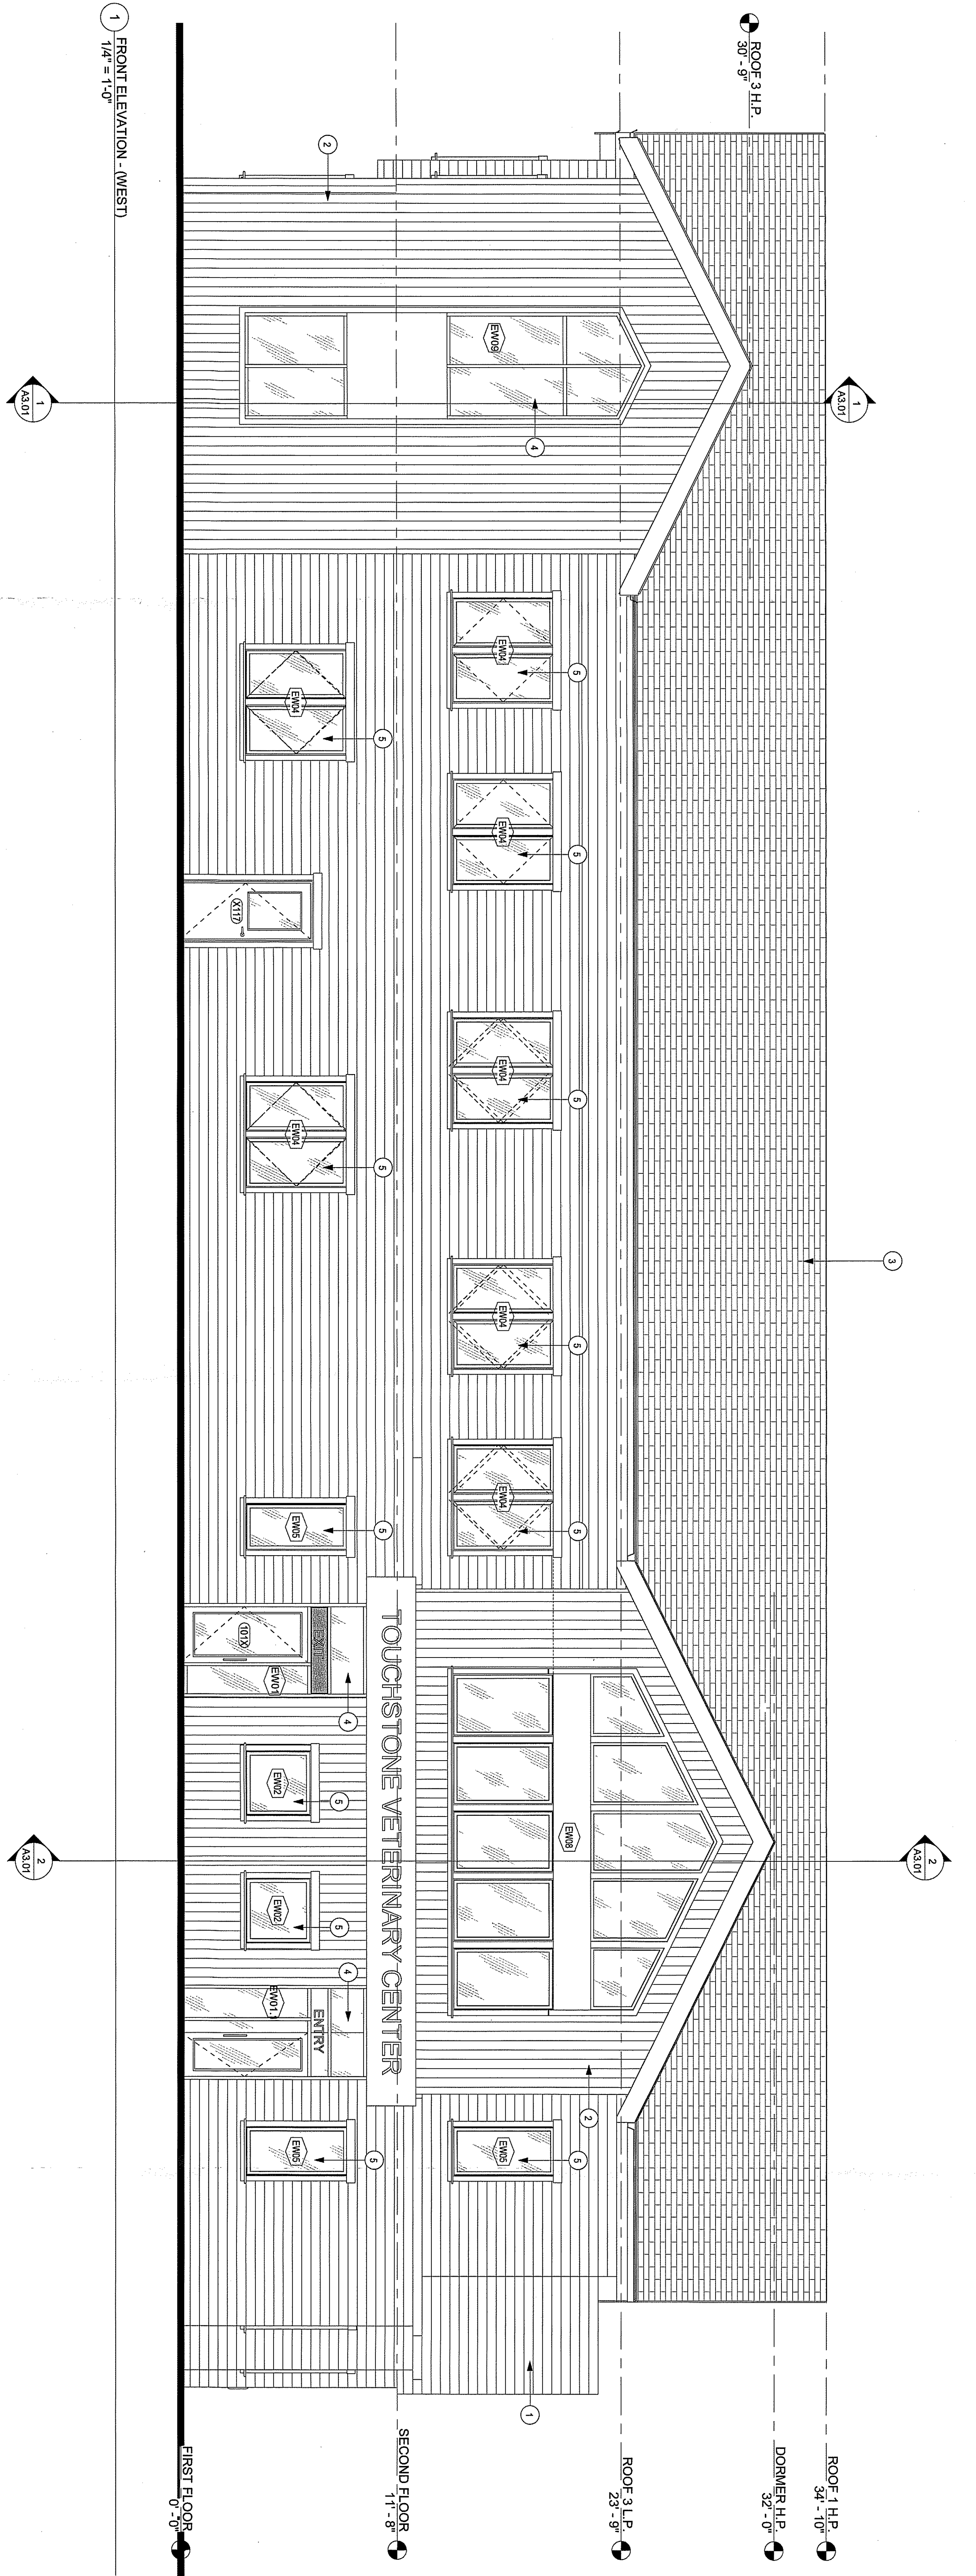

EXTERIOR ELEVATIONS

DRAWN BY: Author
 CHECKED BY: Checker
 SCALE: 1/4" = 1'-0"
 DATE: 16 JUN 2021
 PROJECT NO: 1923

Touchstone Veterinary Center
 382 Route 79 Marlboro Township, Monmouth County, NJ 07722





East Coast Office
 97 Broadway
 Boston, MA 02110
 P: 617.333.0250
 F: 617.426.2557

West Coast Office
 23121 Moulton Pkwy #106
 Laguna Hills, CA 92653
 T: 949.716.8899
 F: 949.716.9395


ARCHITECTS SEAL:

REVISION		
NO.	DESCRIPTION	DATE

PROGRESS SET BID SET PERMIT SET CONSTRUCTION SET

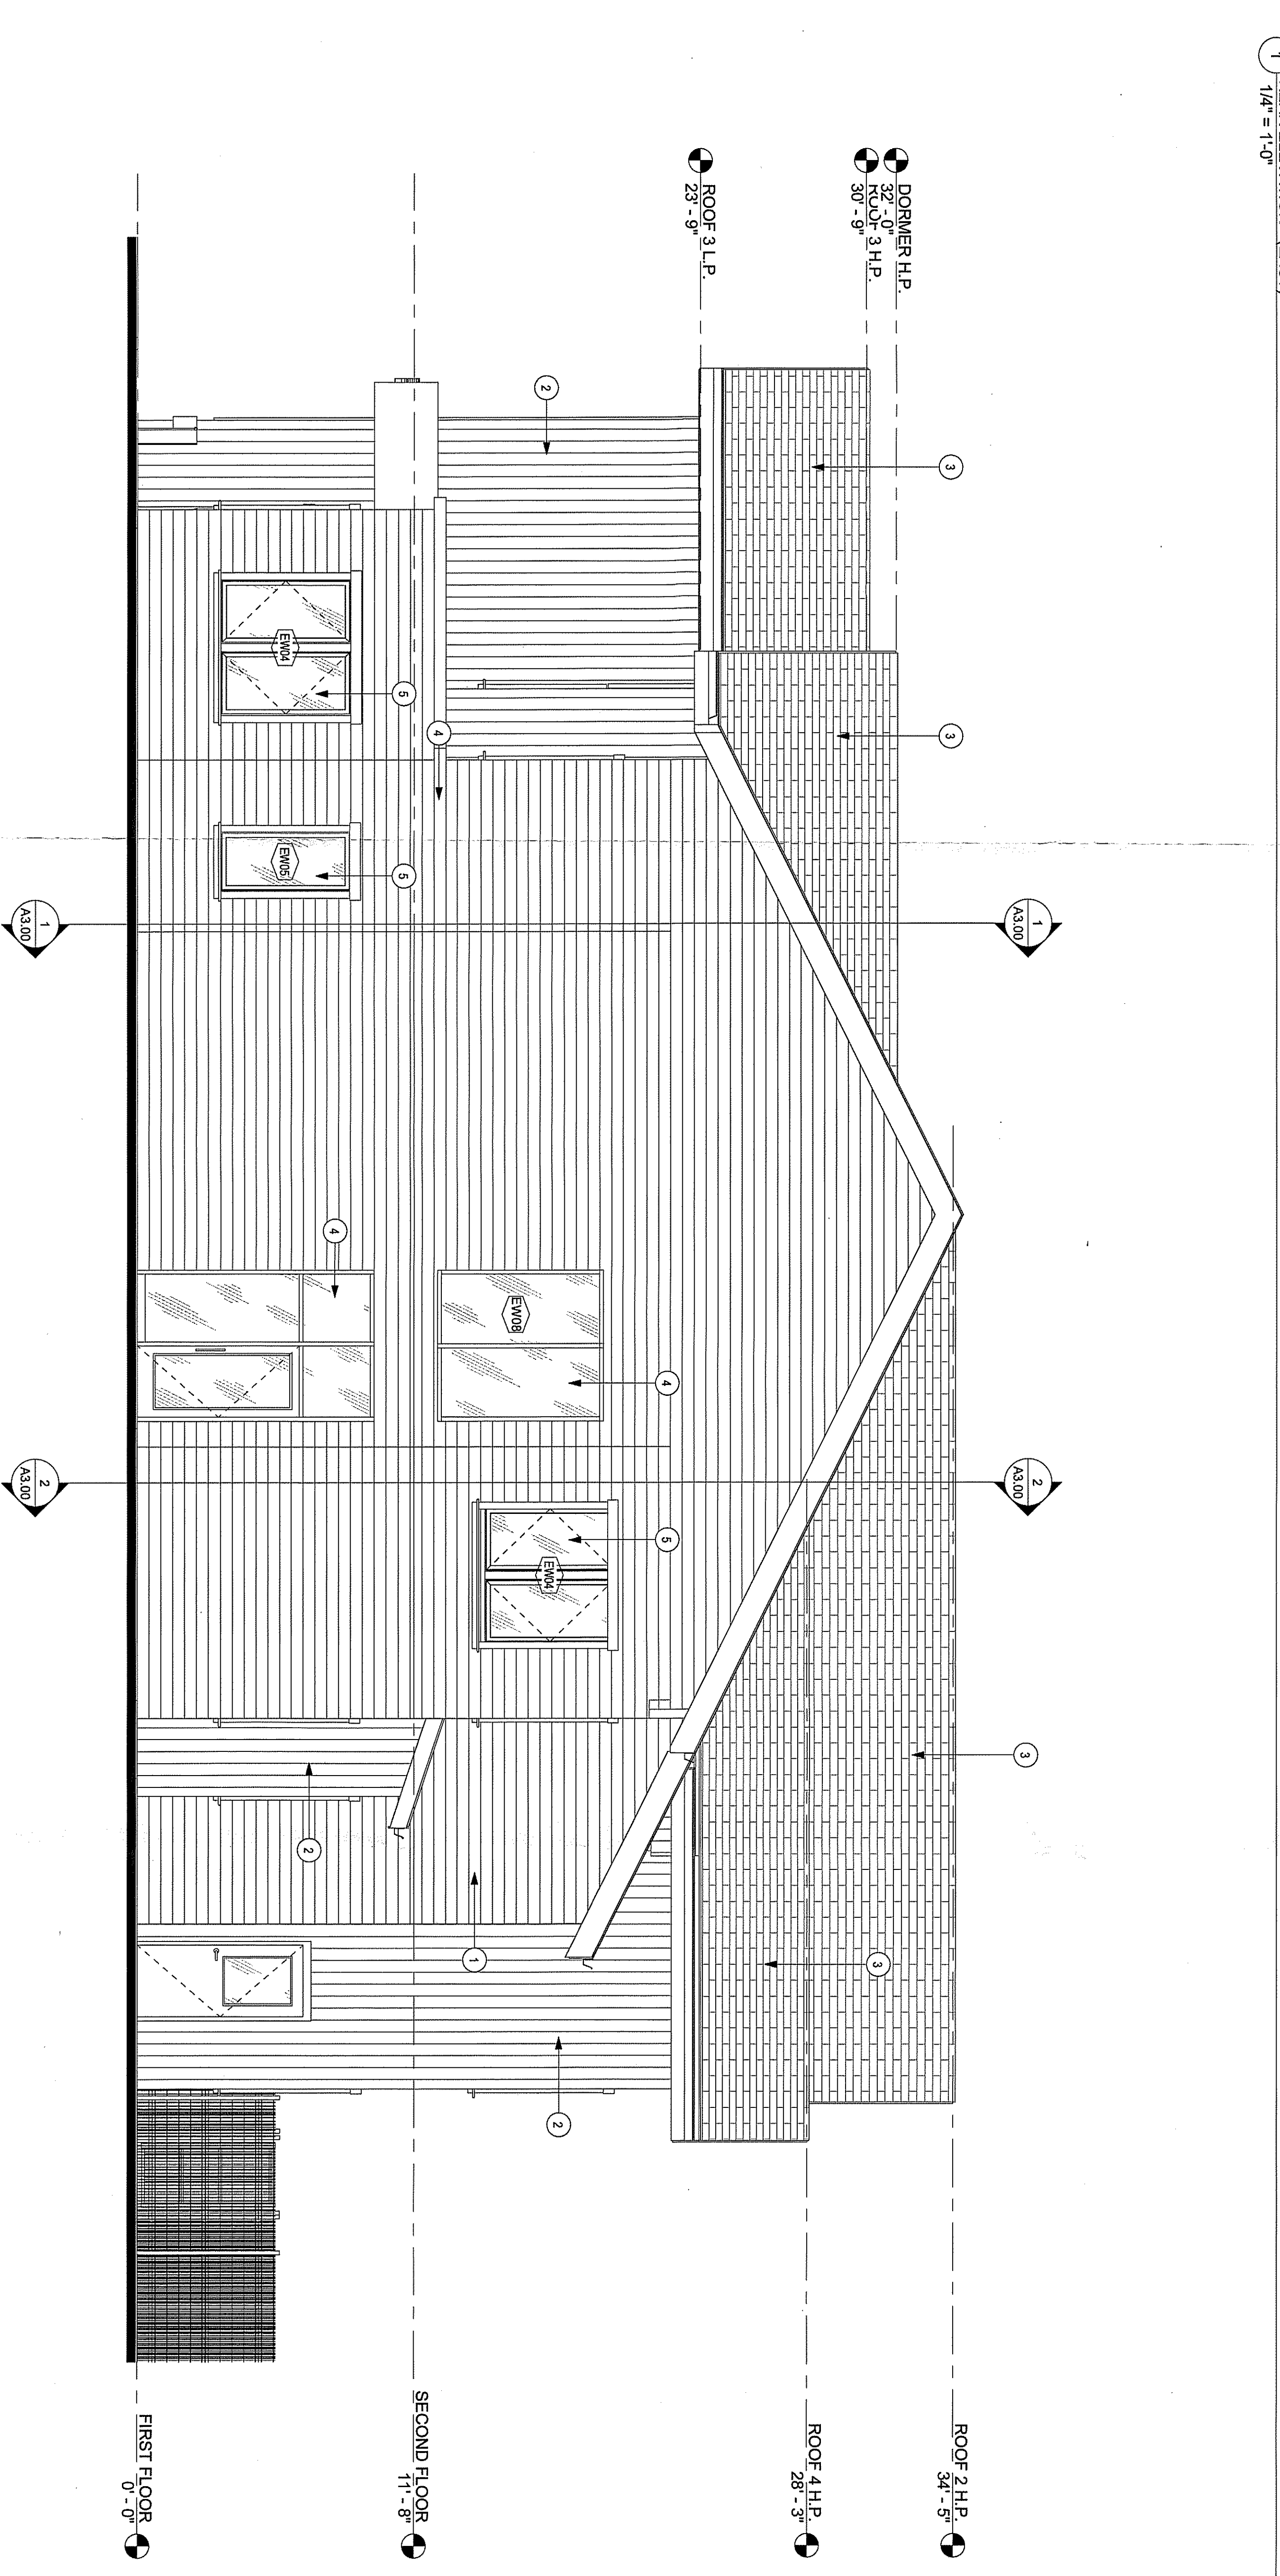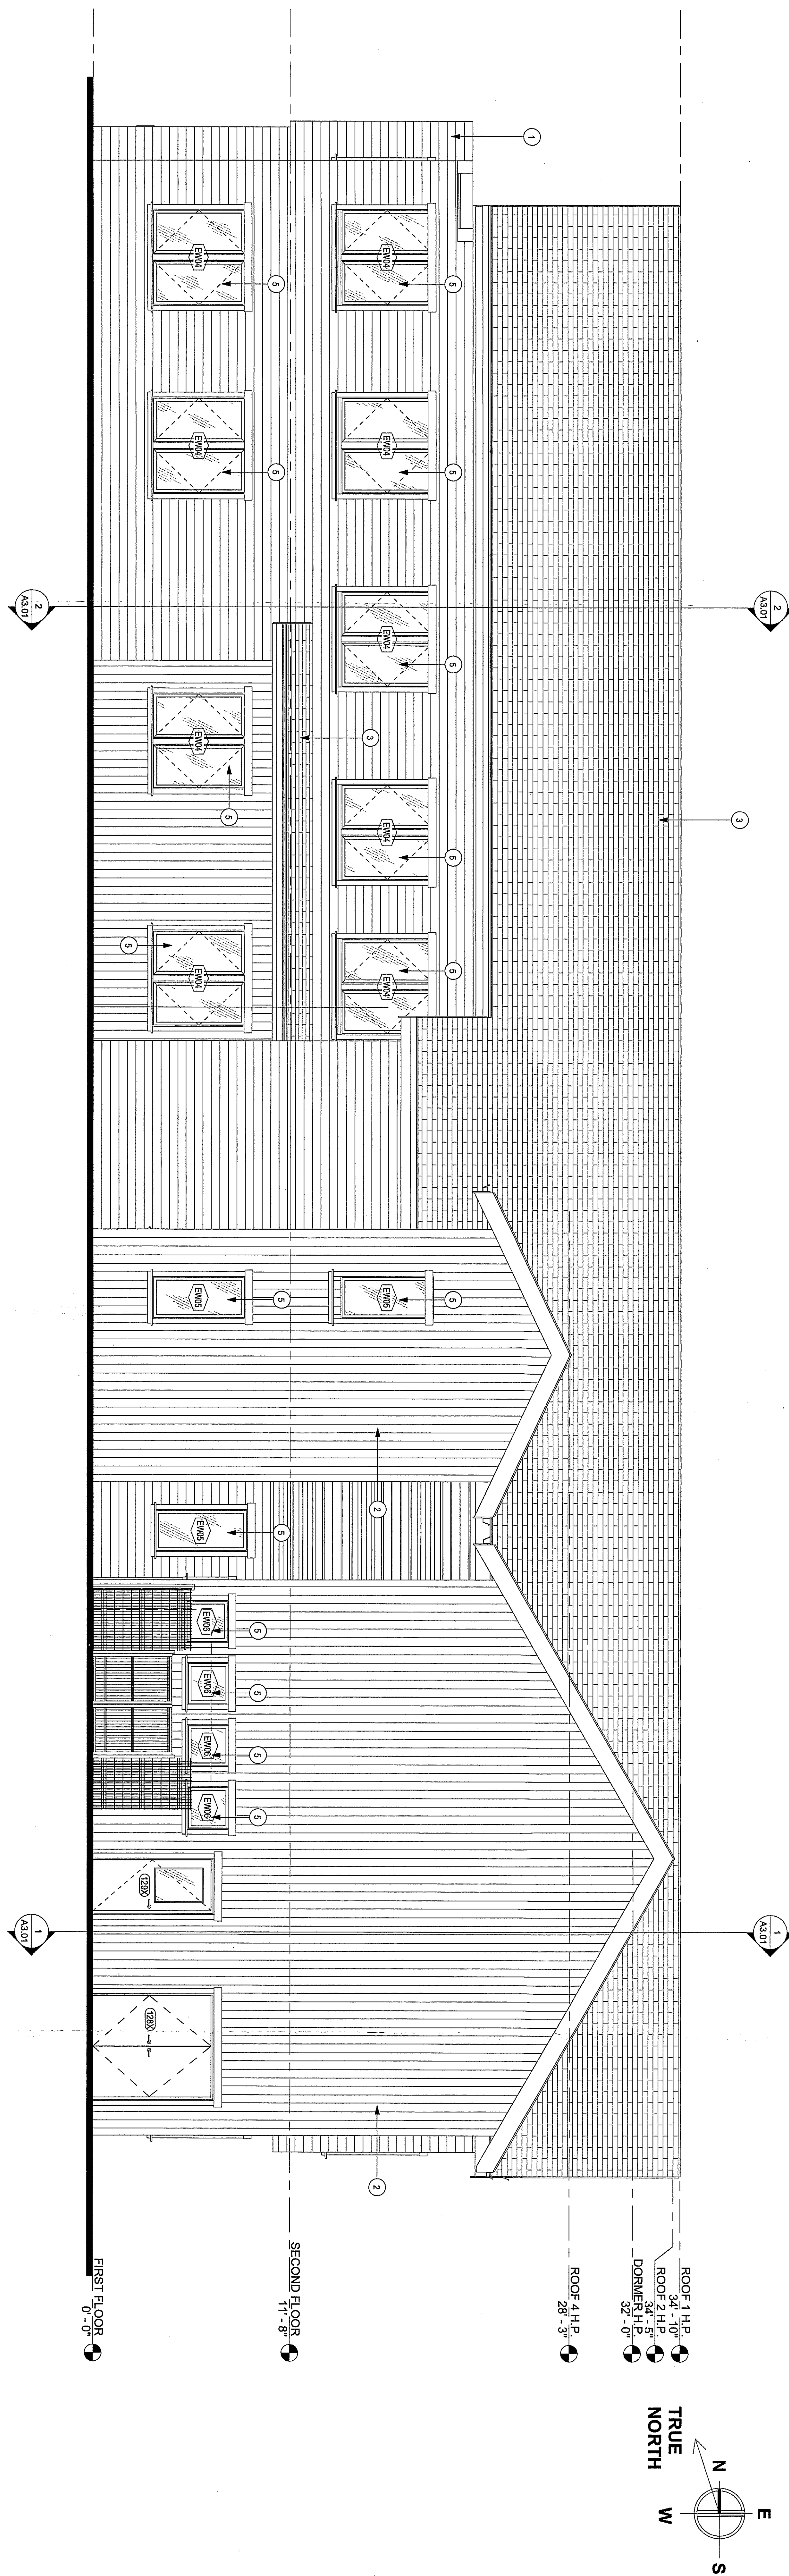

- EXTERIOR ELEVATIONS - KEY NOTES:**
- 1 FIBERCEMENT LP SING - HORIZONTAL
 - 2 FIBERCEMENT LP SING - VERTICAL
 - 3 ASPHALT SHINGLE ROOF
 - 4 ALUM & INSL. CL. STOREFRONT - WINDOWS DOORS
 - 5 W/O CLAD WINDOW

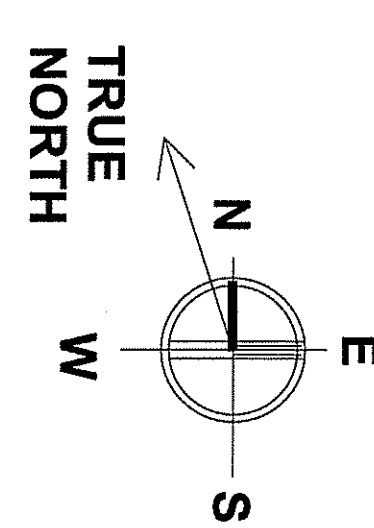

REVISION	
NO.	DESCRIPTION

ARCHITECT'S SEAL:

rauhaus freedenfeld & associates

East Coast Office: 97 Broadway, Boston, MA 02110, T: 617.338.0050, F: 617.428.2657

West Coast Office: 23101 Moulton Pkwy #106, Laguna Hills, CA 92653, T: 949.716.8899, F: 949.716.9959

Touchstone Veterinary Center
 382 Route 79 Marlboro Township, Monmouth County, NJ 07722

PROGRESS SET <input type="checkbox"/>	BID SET <input type="checkbox"/>	PERMIT SET <input type="checkbox"/>	CONSTRUCTION SET <input type="checkbox"/>
DRAWN BY: Author		CHECKED BY: Checker	
SCALE: 1/4" = 1'-0"		DATE: 18 JUN 2021	
PROJECT NO.: 1923		© 2021 RAUHAUS FREEDENFELD & ASSOCIATES, LLP.	