

① **FIRST FLOOR PLAN**
 SCALE: 1/8" = 1'-0"
 SQUARE FOOTAGE: 4360 SF

Architecture
 Planning
 Project Management

**SONNENFELD
 AND TROCCHIA**
 ARCHITECTS, P. A.

53 Main Street
 Holmdel, NJ 07733
 Tel 732.946.7777
 Fax 732.946.7474
 www.sonnenfeldandtrocchia.com

PROPOSED NEW CAR WASH

TENNENT ROAD WASH & LUBE LLC

AT
 LOT 33, BLOCK 122
 TOWNSHIP OF MARLBORO
 MONMOUTH COUNTY, NJ

GREGG S. SONNENFELD, AIA
 NJ A110917

ATM

ANDREW F. TROCCHIA JR., AIA
 NJ A110887

NO.	DATE	DESCRIPTION

REVISIONS

TITLE:
FIRST FLOOR PLAN

COMM. NO.: 1341.1837

DATE: 09/14/2018


SCALE: 1/8" = 1'-0"

DRAWN BY: BJI


CHECKED BY: MS, AT

SHEET:


A-1.0

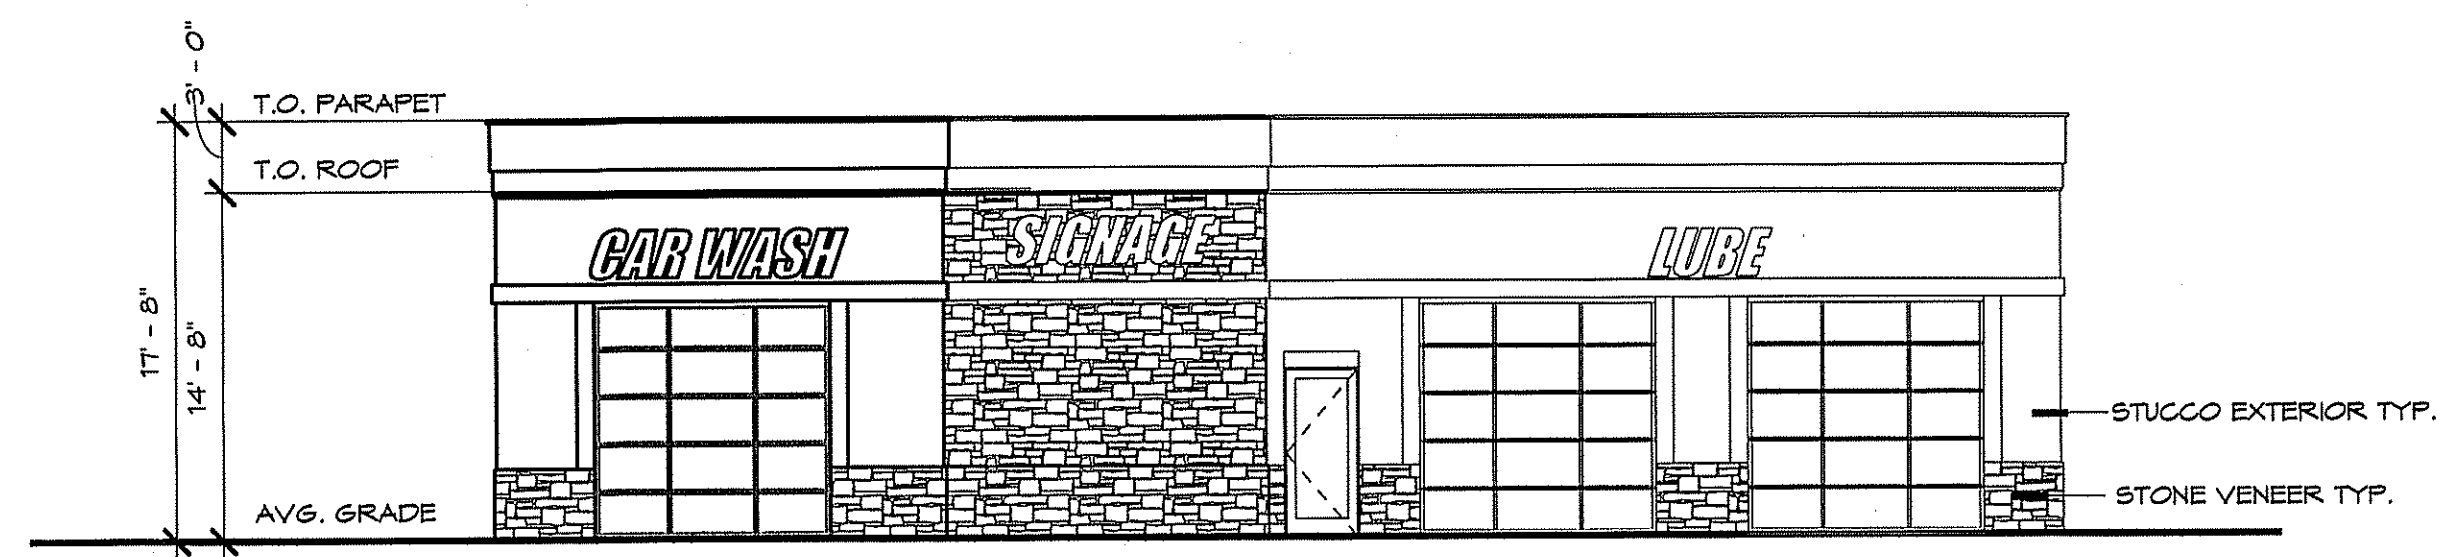


① FRONT ELEVATION
SCALE: 1/8" = 1'-0"

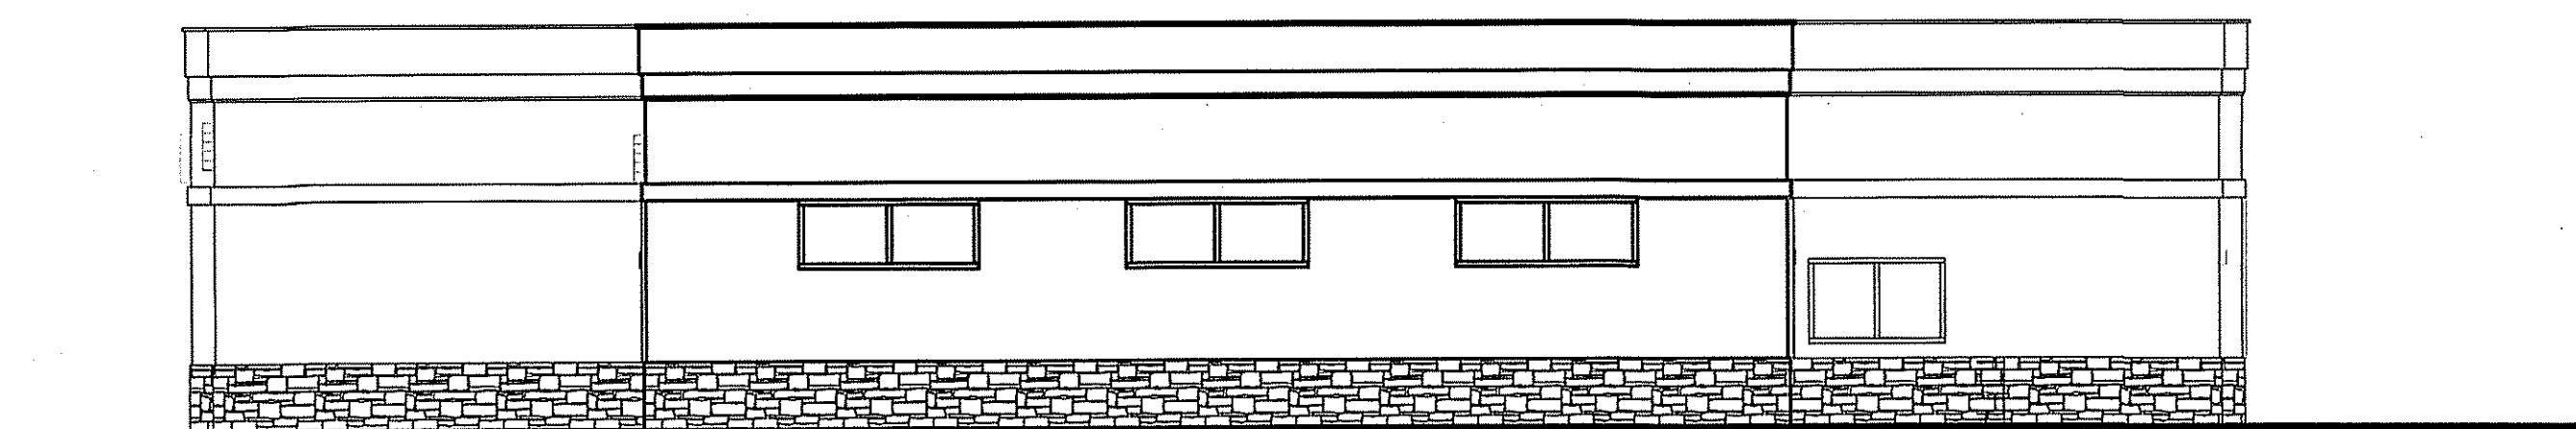

② RIGHT ELEVATION
SCALE: 1/8" = 1'-0"

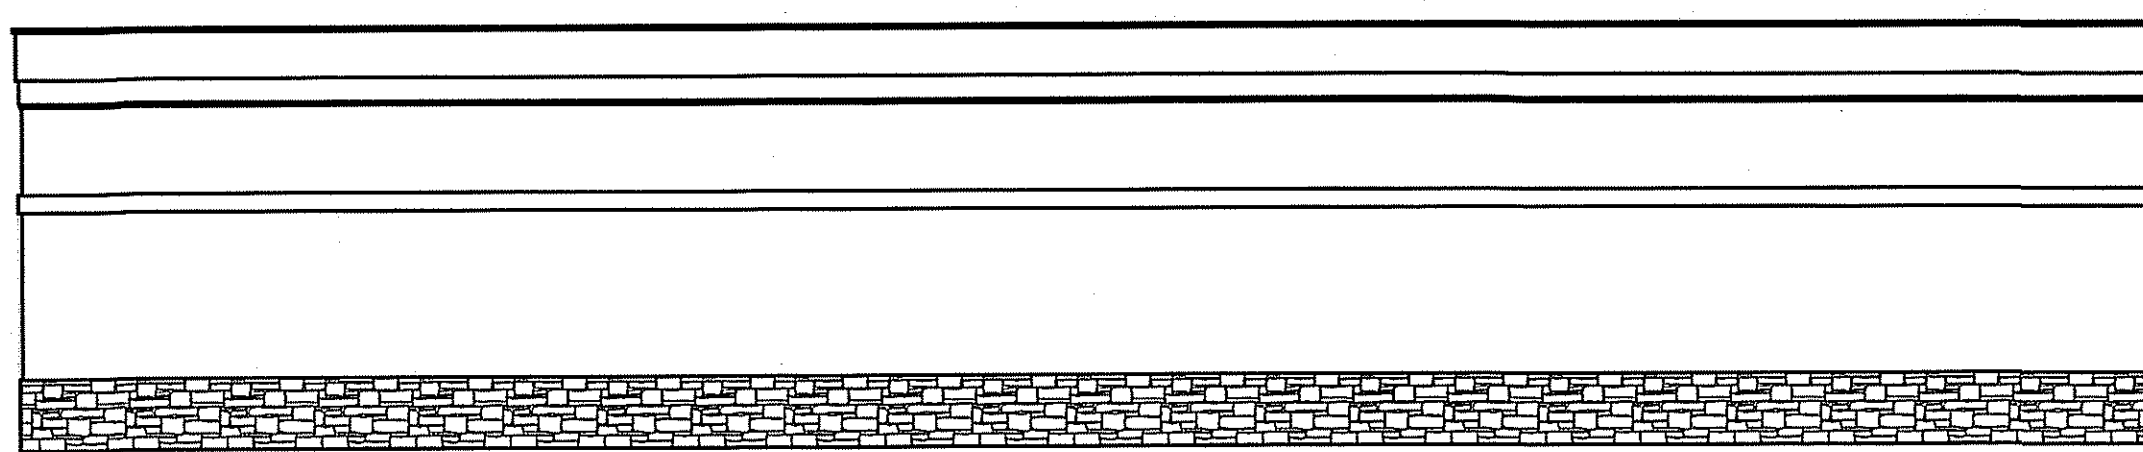

③ LEFT ELEVATION
SCALE: 1/8" = 1'-0"

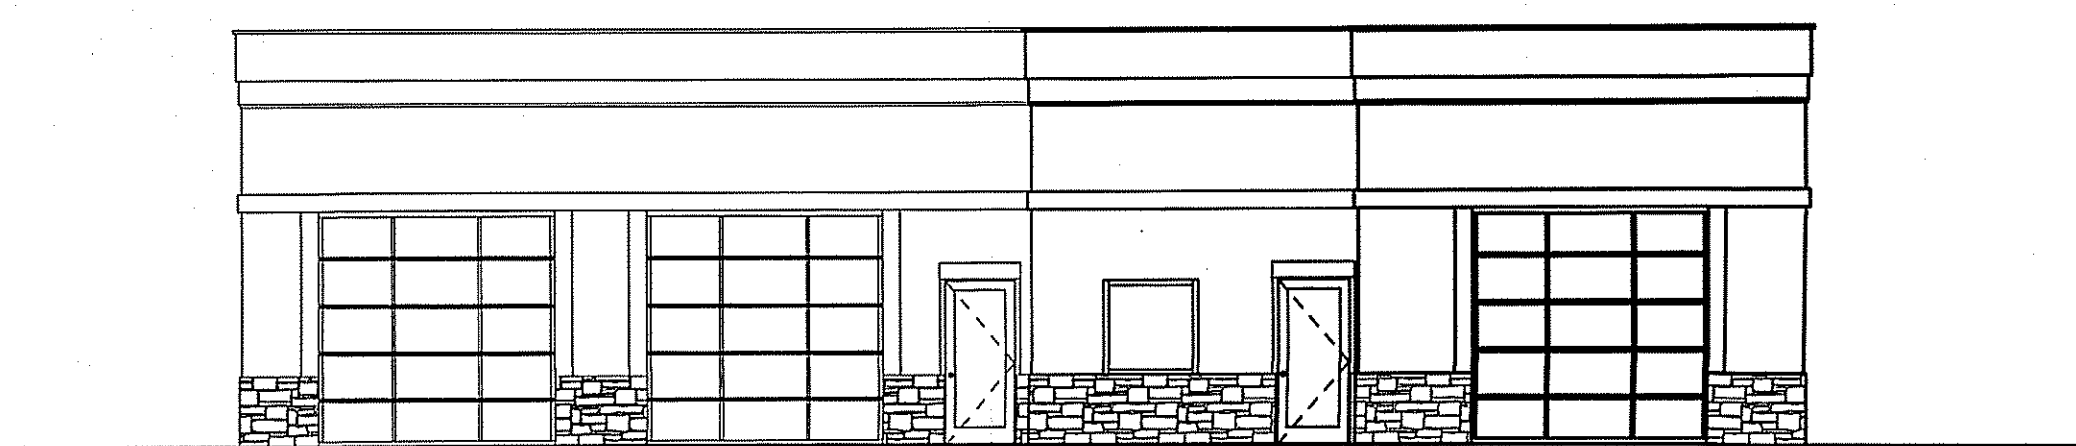

④ REAR ELEVATION
SCALE: 1/8" = 1'-0"

Architecture
Planning
Project Management

**SONNENFELD
AND TROCCHIA**
ARCHITECTS, P. A.
53 Main Street
Holmdel, NJ 07733
Tel 732.946.7777
Fax 732.946.7474
www.sonnenfeldandtrocchia.com

PROPOSED NEW CAR WASH
TENNENT ROAD WASH & LUBE LLC
AT
LOT 33, BLOCK 122
TOWNSHIP OF MARLBORO
MONMOUTH COUNTY, NJ

GREGG S. SONNENFELD, AIA
NJ A110817
ATM
ANDREW F. TROCCHIA JR., AIA
NJ A110887

NO.	DATE	DESCRIPTION

REVISIONS
TITLE:
ELEVATIONS

COMM. NO.: 1341.1037
DATE: 09/14/2018
SCALE: 1/8" = 1'-0"
DRAWN BY: BJI
CHECKED BY: MS, AT
SHEET:

A-2.0