



FOUNDATION PLAN.
Scale: 1/8" = 1'-0"

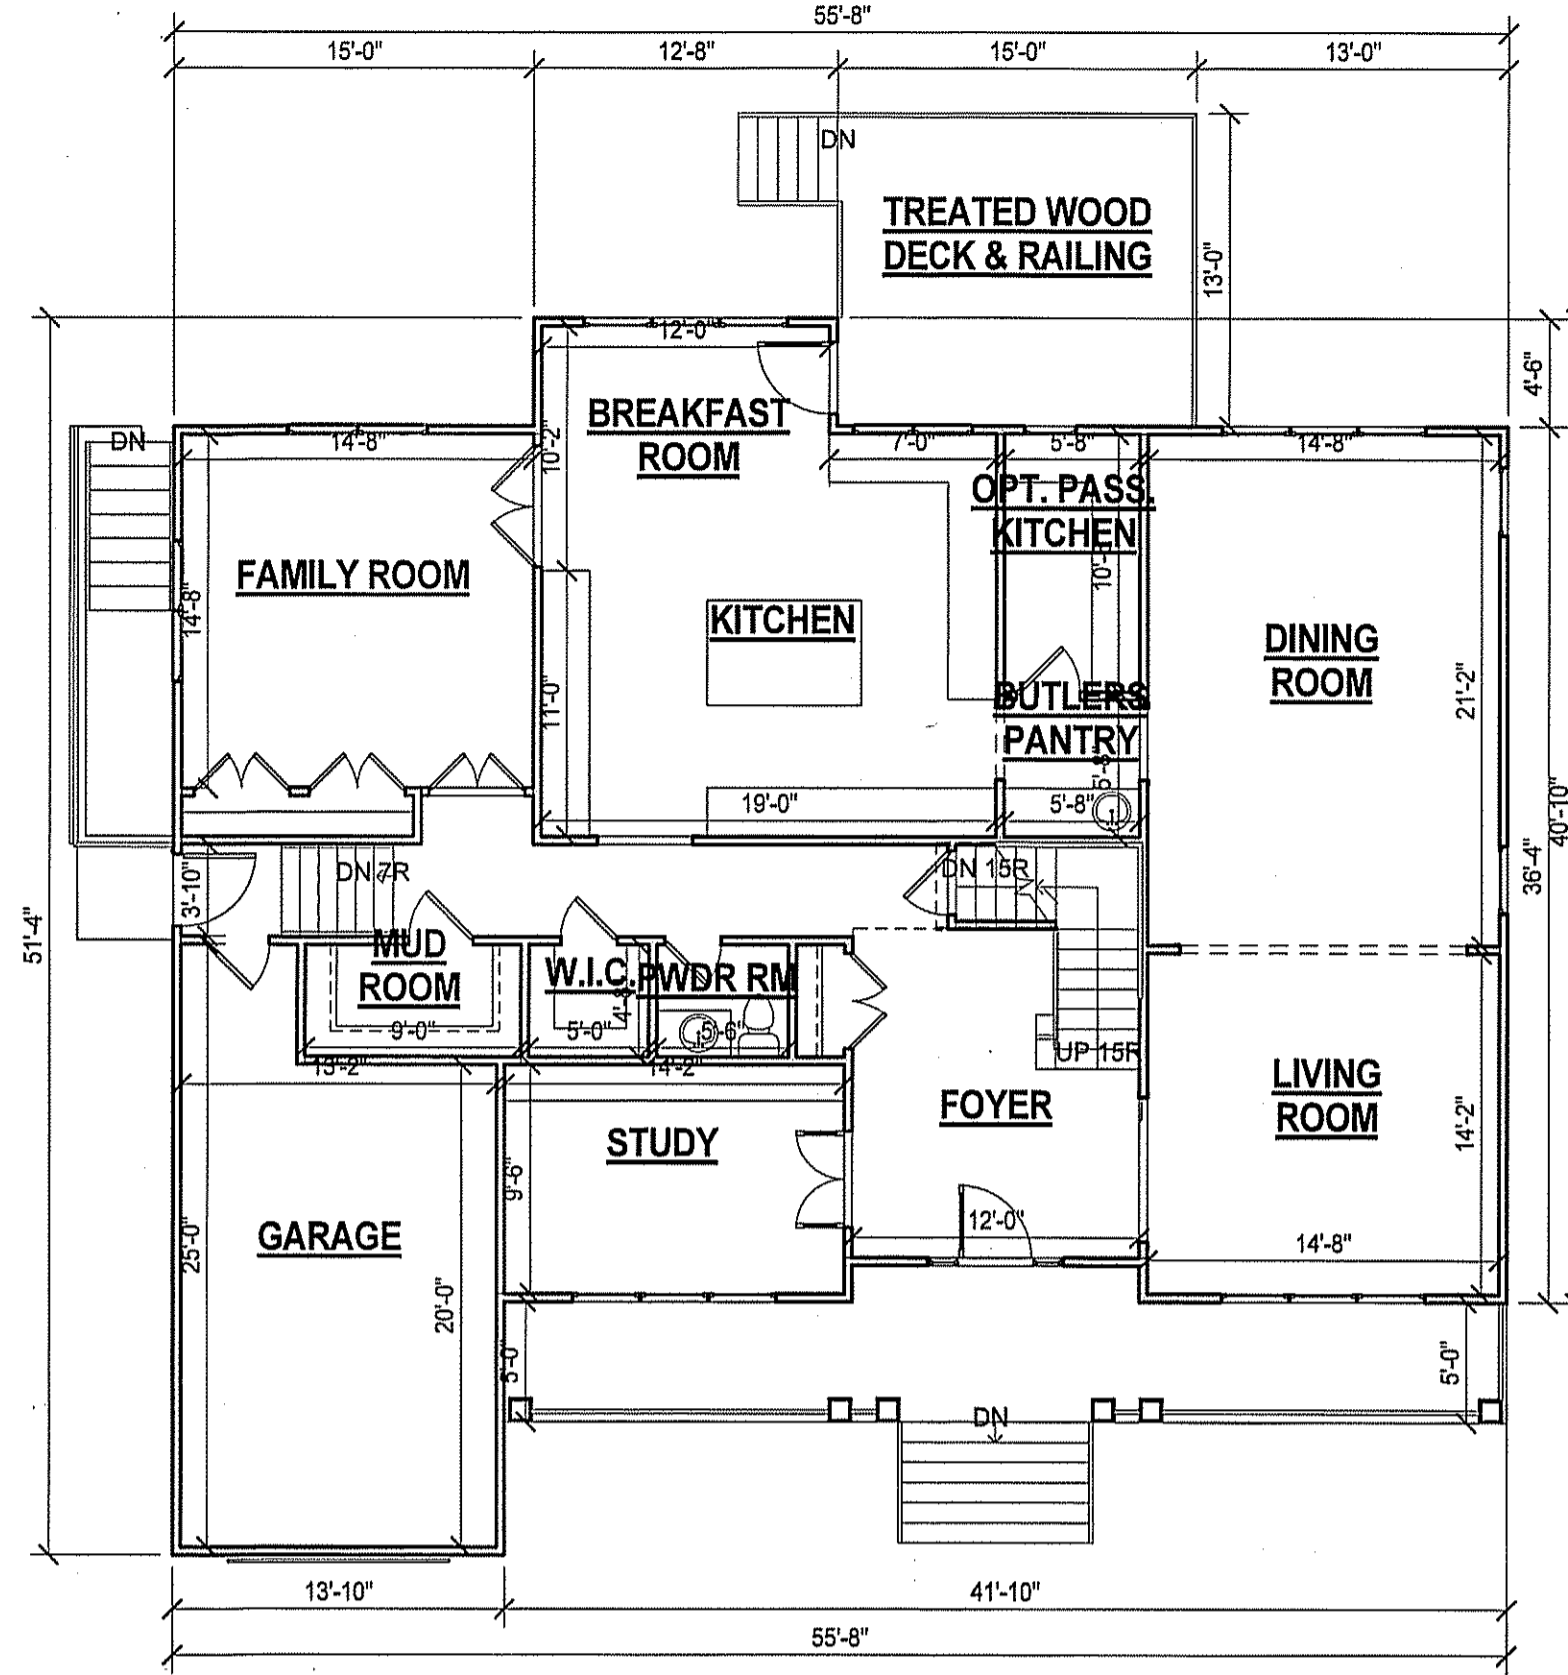


FIRST FLOOR PLAN.
Scale: 1/8" = 1'-0"

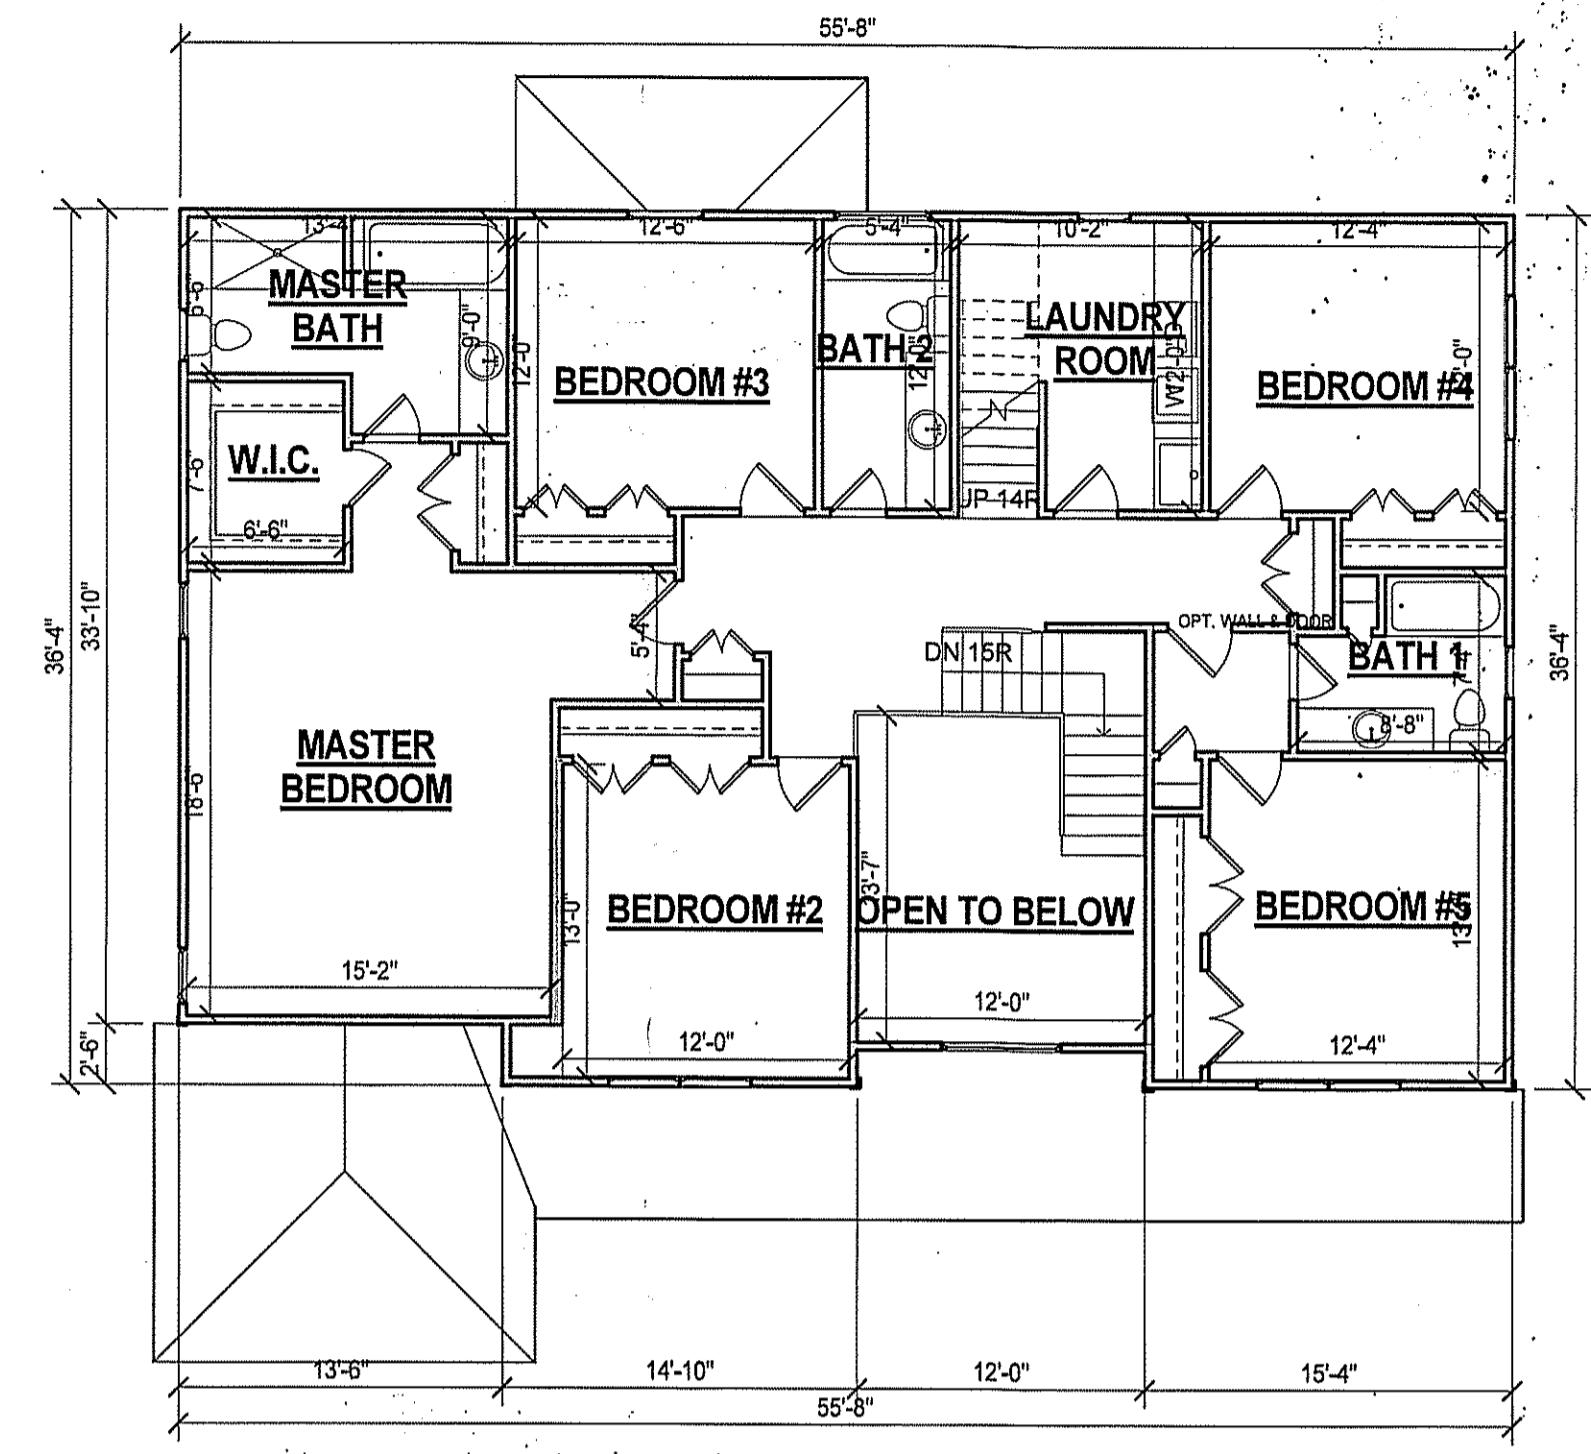

SECOND FLOOR PLAN.
Scale: 1/8" = 1'-0"

TABULATED AREAS:
FIRST FLOOR: 1,903 +/- SF
SECOND FLOOR: 1,773 +/- SF

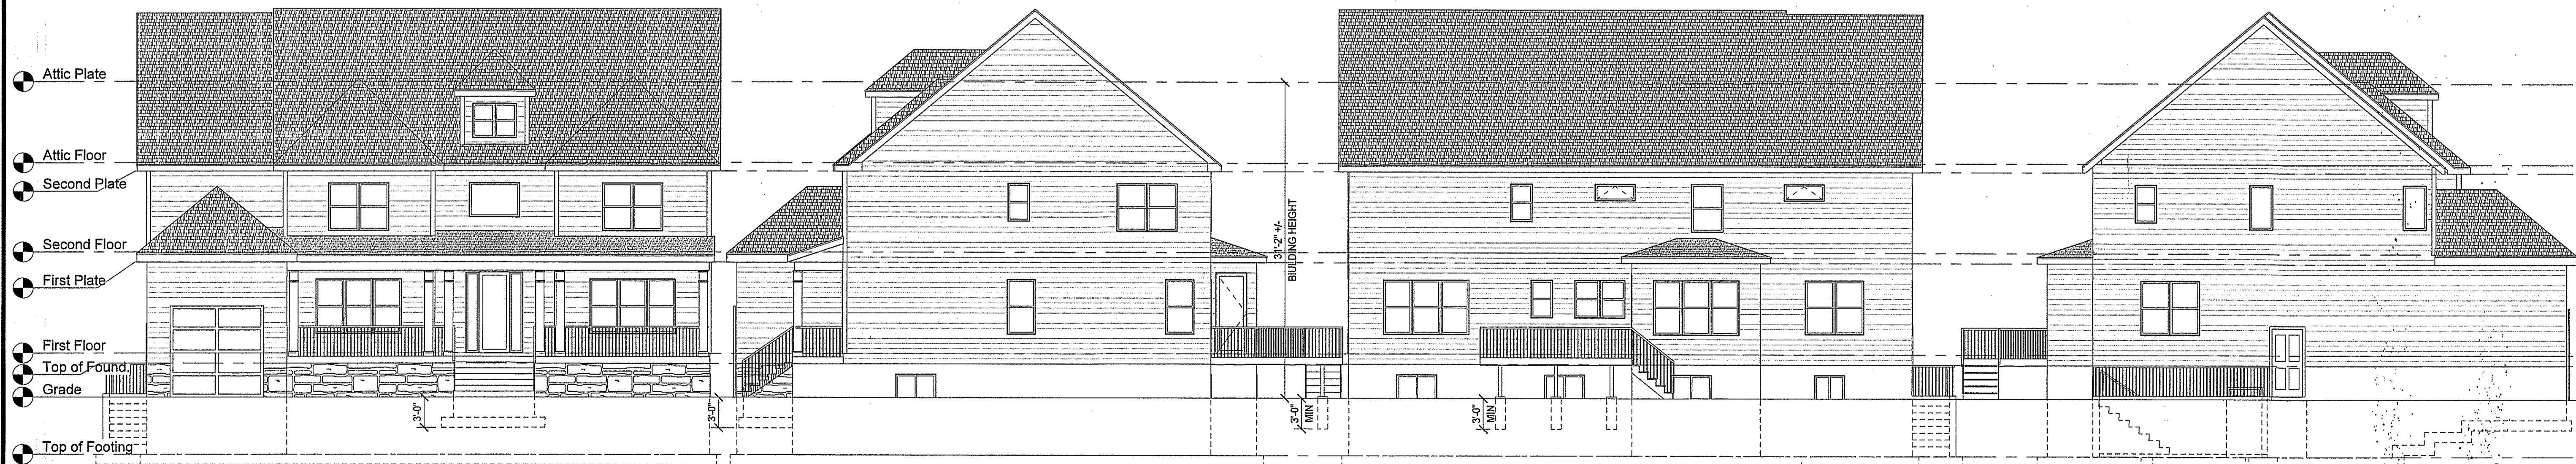


FRONT ELEVATION.
Scale: 1/8" = 1'-0"

LEFT SIDE ELEVATION.
Scale: 1/8" = 1'-0"

REAR ELEVATION.
Scale: 1/8" = 1'-0"

RIGHT SIDE ELEVATION.
Scale: 1/8" = 1'-0"

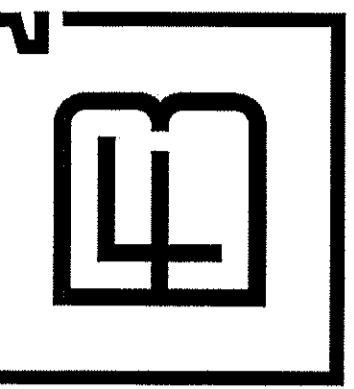

NOT FOR CONSTRUCTION - FOR ZONING APPROVALS ONLY

REVISION LEGEND	
No.	Date

Zoning Set

JOB #: 21RN8257
DWN: SP
CHK: BF
DATE: 4.21.2021
DRAWING NO.



4/23/2021 1:45:00 PM W:\Client Files\21\Residential\New Construction\21RN8257 - Friedman Marlboro\Architectural\Revit\Zoning\4.21.2021_Friedman Marlboro-Zoning.rvt